



Republic of the Philippines  
**Benguet State University**  
 2601 La Trinidad, Benguet  
 www.bsu.edu.ph

Telefax No. (074) 661-1839; Email:procurement@bsu.edu.ph

**REQUEST FOR QUOTATION (RFQ)**  
**(ALL ENTRIES ARE MANDATORY)**

Name of Owner/ Corporation/ Cooperative/ Agency: \_\_\_\_\_ QUOTATION NO. 519  
 Name of Business : \_\_\_\_\_ DATE: MAY 07 2024  
 Address: \_\_\_\_\_ P.R. NO: 2024-01-121  
 Email address: \_\_\_\_\_ Telephone No. \_\_\_\_\_ ABC: P60,000.00  
 FUND SOURCE: SP

The Benguet State University through its Bids and Awards Committee will undertake

NP-SP for the item/s listed below under the following terms and conditions:

- All entries must be written legibly and accurately.
- Delivery period is within 30 calendar days.
- Warranty period shall be for a minimum of three months, in case of expendable supplies, and a minimum of one year in case of non- expendable supplies from date of acceptance by the University.
- Price validity shall be for a period of 30 calendar days.
- Compliance with specifications: Kindly specify in the column provided below whether the offer fully complies with the specifications or a counter offer.
- Deadline of submission of quotation is on or before 5:00 pm of May 13, 2024. Offers may be submitted in sealed or open quotation in person, or through facsimile (074-661-1839) or email (procurement@bsu.edu.ph)
- The item/s shall be procured by: / a) line item; \_\_\_\_\_ b) lot; \_\_\_\_\_ c) sub-lot
- Business Permit Number : \_\_\_\_\_, date of issue: \_\_\_\_\_, place of issue: \_\_\_\_\_, (If renewal of Business Permit is still on process, please indicate OR No: \_\_\_\_\_, date of OR : \_\_\_\_\_ for the payment of renewal).
- \* PhilGEPS Registration Number: \_\_\_\_\_

**SAMUEL S. POLIDEN**  
 Chairperson, BAC (Goods & Services)

College/Dept./Offic CNS-Biology Department Room. 301

Item No.	Qty	Unit	Item	Technical Specifications (Brand and Model)		ABC	Unit Cost	Total Cost
				COMPLY	COUNTER OFFER			
1	1	unit	Construction of generator cage located beside the CNS building ( as per attached plans and design )			P60,000.00		
			XXXXXXXXXXXX			P60,000.00		

Counter offers:

Delivery Period: \_\_\_\_\_  
 Warranty: \_\_\_\_\_  
 Price Validity: \_\_\_\_\_

We hereby submit our quotations, accept the general conditions for the above items and be bound by our offer.



\_\_\_\_\_  
 Signature over Printed Name Date and Time of Receipt of RFQ

\* Not a ground for disqualification for failure to indicate but required as a condition for award.




THIS SITE



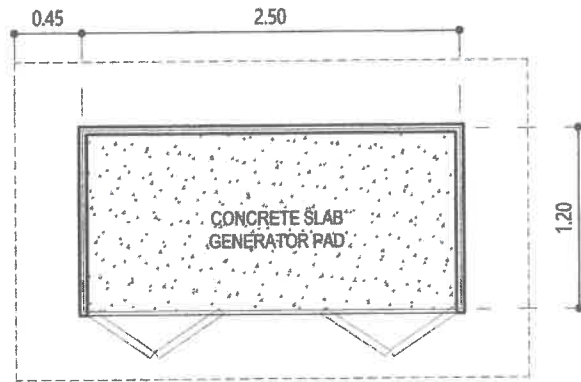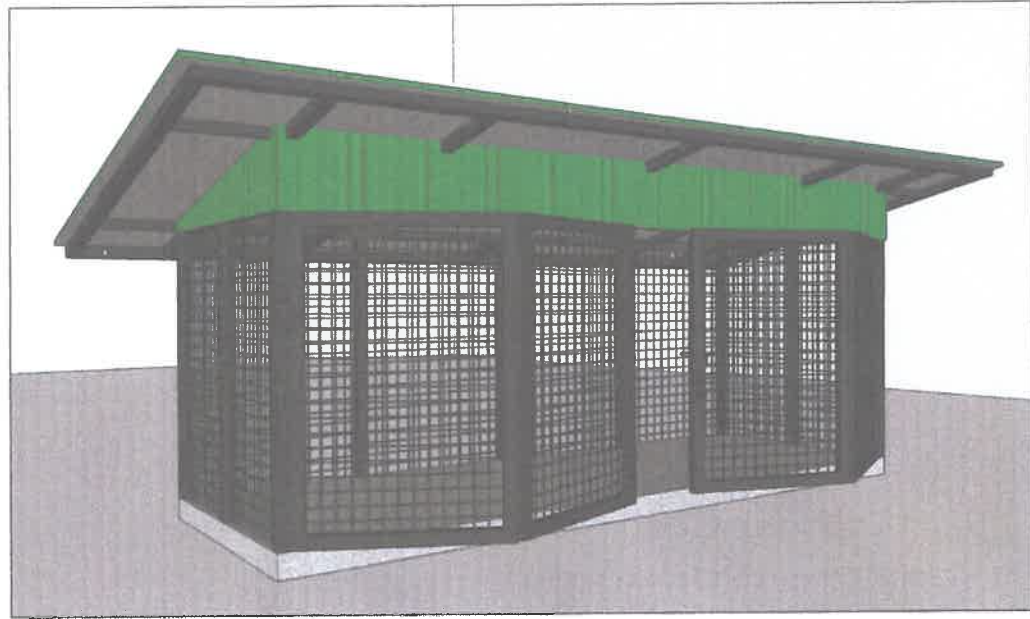


**A1** LOCATION MAP  
01 - 03  
SCALE NTS

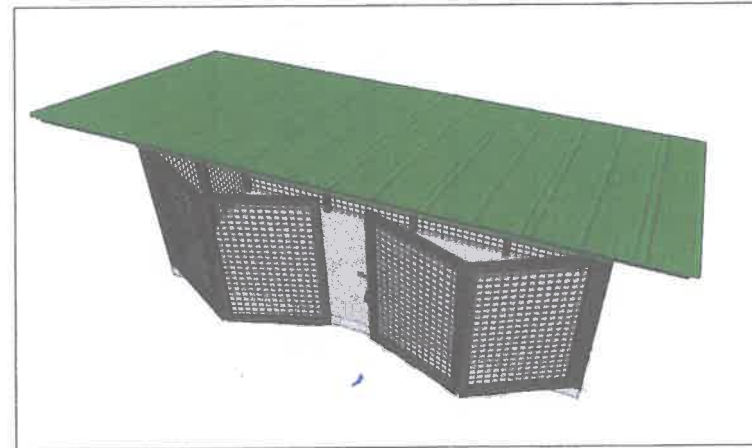


**A1** FLOOR PLAN LAYOUT  
02 - 03  
SCALE 1:50m



**A1** PERSPECTIVES  
03 - 03  
SCALE NTS

  <b>HAZELINE N. TIBANGAY</b> PRC LIC. NO. 028540. ARCHITECT III - PROJECT MANAGEMENT UNIT	ENGINEER	DRAWN BY: M.A.D.V. SEPTEMBER 26, 2025 	OWNER: <b>"PROPOSED GENERATOR CAGE"</b> KM.5, BSU COMPOUND, LA TRINIDAD, BENGUET	COMFORME:	RECOMMENDING APPROVAL:  <b>ALLAN C. SACPA</b> VICE PRESIDENT - ADMIN. & FINANCE	APPROVED:  <b>FELIPE SALAING COMILA</b> BENGUET STATE UNIVERSITY PRESIDENT	REVISION REVISION DATE	SHEET NO. 
---	----------	---	--	-----------	---	--	---------------------------	--

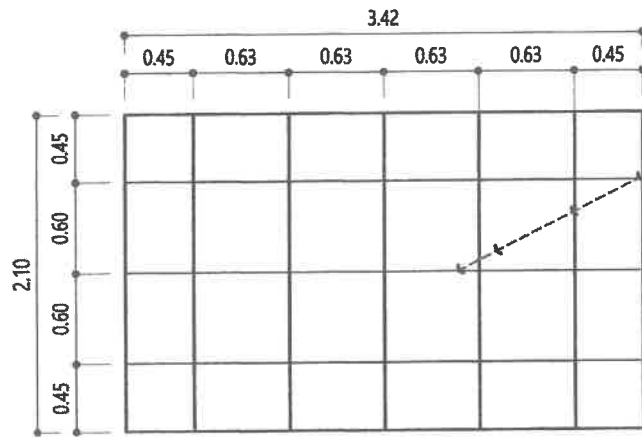


**A2** ROOF FRAMING PLAN  
01 - 04 SCALE 1:50m

RAFTER-2" X 2" X 1/4" THICK ANGLE BAR


FRAMING- 2" X 2" X 1/4" THICK ANGLE BAR ON 1" X 1/4" THICK FLATBAR

ROOF-4.5 MM THICK PRE-PAINTED ROOF SHEETS

ENCLOSURE-4FT X 8 FT X 2" X 2.55MM THICK WIRE MESH

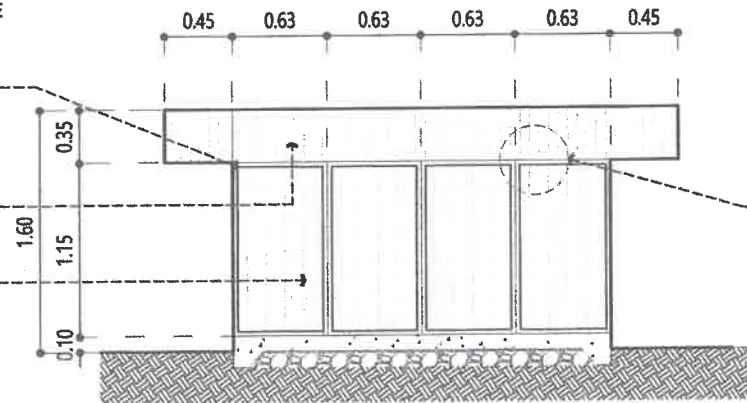


**A2** SECTIONAL ELEVATION 01  
03 - 04 SCALE 1:50m

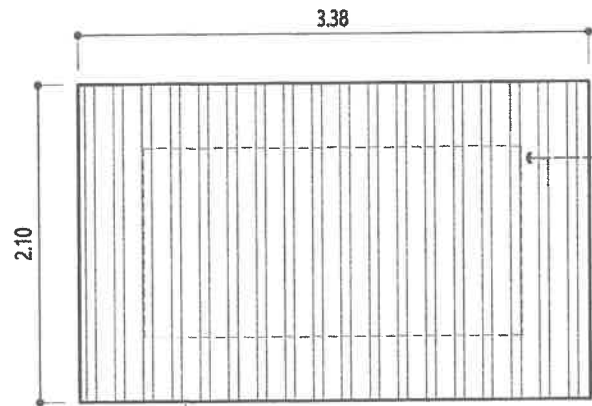

**A2** ROOF PLAN  
02 - 04 SCALE 1:50m

ROOF-4.5 MM THICK PRE-PAINTED ROOF SHEETS

ENCLOSURE-4 FT X 8 FT X 2" DIAMETER X 2.55MM THICK WIRE MESH

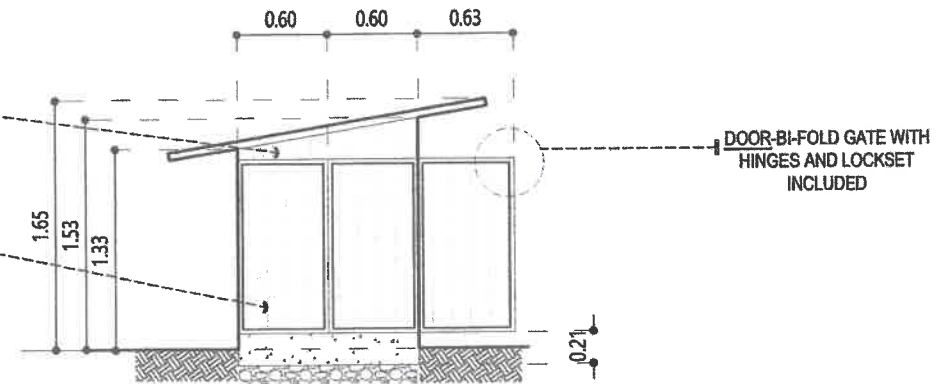

**A2** SECTIONAL ELEVATION 02  
04 - 04 SCALE 1:50m

 <b>HAZELINE N. TIBANGAY</b> PRC LIC. NO. 028540 ARCHITECT III - PROJECT MANAGEMENT UNIT	ENGINEER	DRAWN BY: M.A.D.V. SEPTEMBER 26, 2023 	OWNER: <b>"PROPOSED GENERATOR CAGE"</b> KM.5, BSU COMPOUND, LA TRINIDAD, BENGUET	CONFORME:	RECOMMENDING APPROVAL:  <b>ALLAN C. SACPA</b> VICE PRESIDENT - ADMIN. & FINANCE	APPROVED:  <b>FELIPE SALANG COMILA</b> BENGUET STATE UNIVERSITY PRESIDENT	REVISION REVISION DATE	SHEET NO. 
---	----------	--	--	-----------	--	--	---------------------------	---------------