



SUPPLEMENTAL BID BULLETIN
Addendum No. 2021-05

This Supplemental/Bid Bulletin is being issued to advise prospective bidders and to amend certain items in the Bidding Documents in response to the clarifications that arose during the Pre-Bid Conference held on April 16, 2021 at 10:00 AM at the Administration Conference Room. The Bidding Documents and all papers previously issued in relation to the aforesaid project are hereby amended as follows:

A. PROJECT NO: IB No. 2021-19


PROJECT TITLE: Procurement of Fruit and Vegetable Pre-Cooler Unit

I. TECHNICAL SPECIFICATION (Amended)


| SPECIFICATION | | | |
|---------------|--|---------|--|
| FROM | | TO | |
| 2 units | FRUIT AND VEGETABLE PRE-COOLER UNIT 220V, Temperature: -18 to -0 °C Ceiling/Wall Mounting with installation Warranty: One (1) year on parts, Two (2) years on services | 2 units | FRUIT AND VEGETABLE PRE-COOLER UNIT Bidders shall include in their proposed/bid a general description and simple schematic representation or diagram of the installation of the cooler using as basis/reference the attached floor plan Ceiling Mounting Power Supply: 220V – 230V Power Source: Three (3) Phase Ideal Pre-Cooling Temperature: 0°C may fluctuate down to -5°C or up to only 5°C Range: -5°C to 5°C Room Dimension: 6m(W)x8m(L)x3.4m(H) Warranty: One (1) year on parts, Two (2) years on services |

This Supplemental Bid Bulletin No. 2021-05 shall form part of the Bidding Documents. Any provision in the Bidding Documents and other documents inconsistent herewith is hereby amended, modified and superseded accordingly. Other provisions shall remain in full force and effect.

REYNANTE B. BASCO
Chairperson
Bids and Awards Committee (Goods & Services)

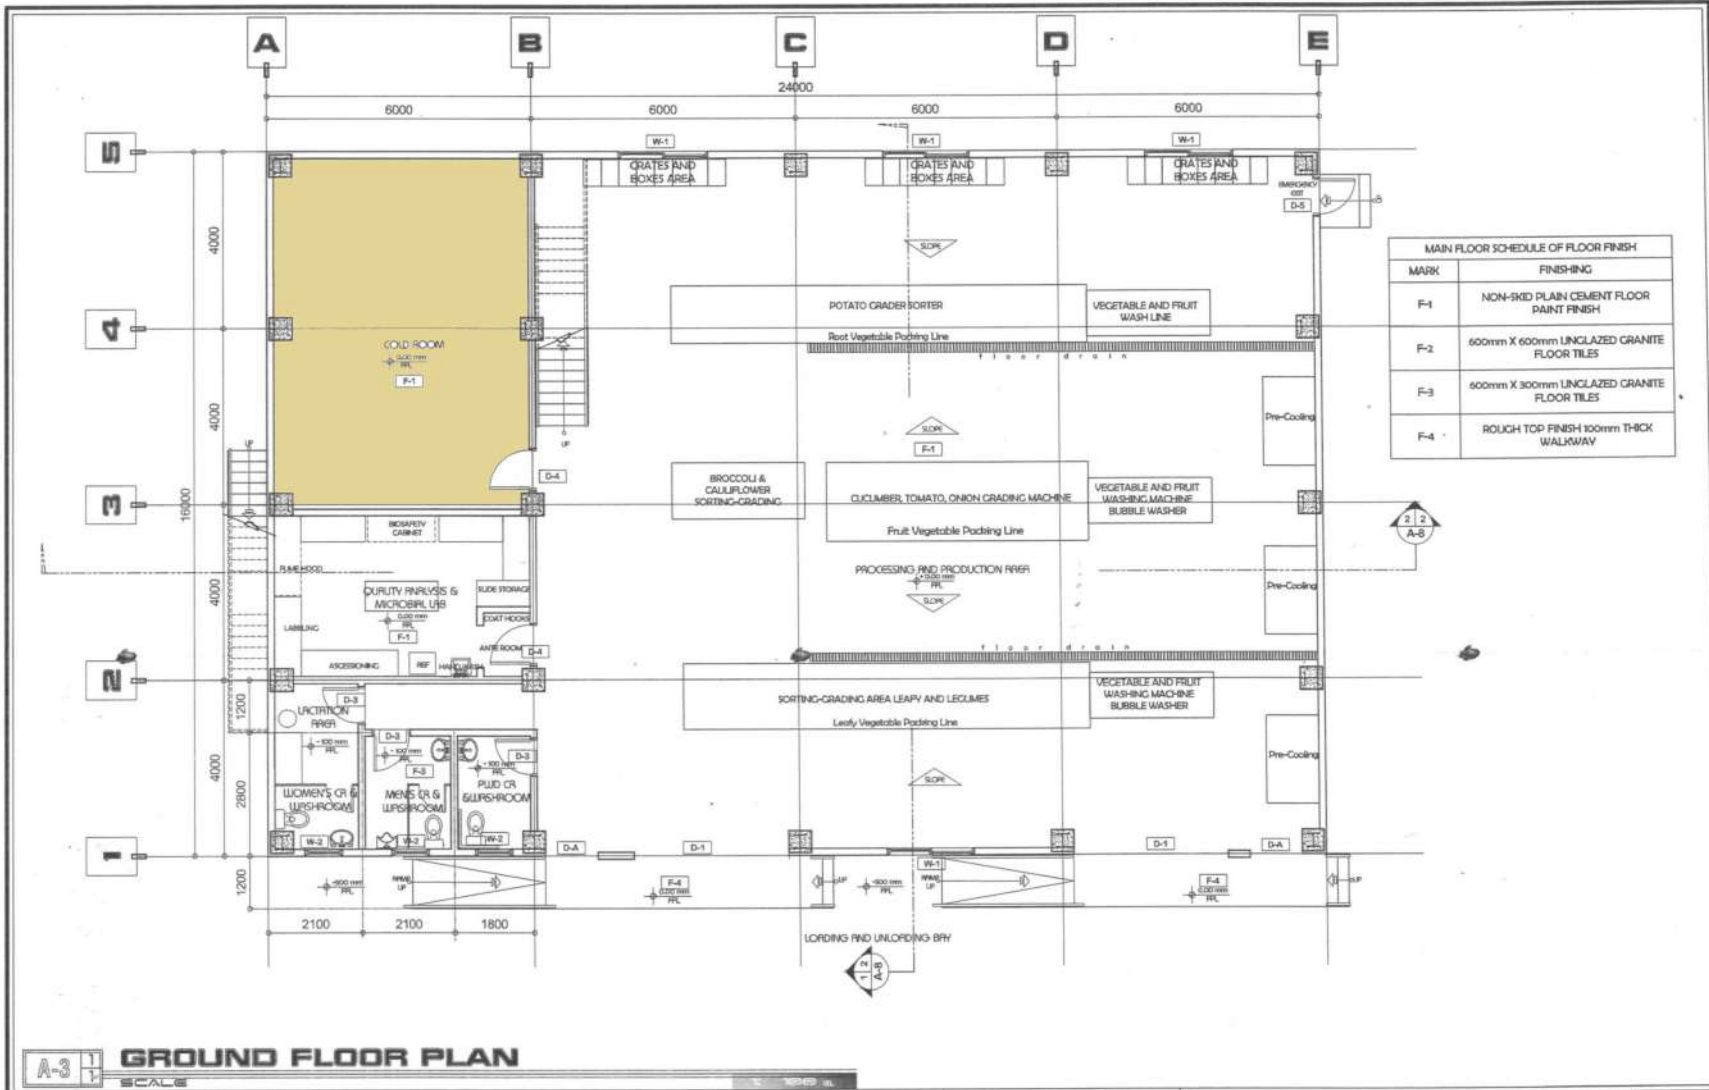

A-3 **GROUND FLOOR PLAN**
SCALE

| | | | | | | |
|---|---|-------------------|-----------------------|------------------|-------------------|---------------|
| PREPARED BY | PROJECT TITLE | CHECKED BY | RECOMMENDING APPROVAL | APPROVED BY | SHEET CONTENT | SHEET NUMBER |
|  | BAPTIC MINIMAL PROCESSING AND PACKAGING FACILITY | ANGELO B. TINDAAN | | FELIPE S. COMILA | GROUND FLOOR PLAN | A-3 |
| | PROJECT LOCATION | ARCHITECT | | BSU PRESIDENT | | 11 |
| | BENJULIET ASRI-PINZY TRADING CENTER (BAPTIC), LA TRINIDAD | | | | | NO. OF SHEETS |