


L A D I E S C O M F O R T R O O M

1 P E R S P E C T I V E  
A 1 N T S

Procurement Management Office  
**RECEIVED**  
 By: *[Signature]* 11/2/19 4:47 pm

 <b>HAZELINE N. BAHANGAY</b> UNIVERSITY ARCHITECT <small>PRC Lic. No. 028540</small> <small>PTL No. ISSUED</small>	<small>DESIGNED BY</small> M.A.D.V. - OCT. 2019 <b>REPAIR OF ADMIN COMFORT ROOMS</b> KM. 5 BSU COMPOUND, LA TRINIDAD, BENGUET <small>PROJECT LOCATION</small>	 <b>BENGUET STATE UNIVERSITY</b> LA TRINIDAD, BENGUET <small>OWNER</small>	 <b>JOHN JAMES F. MALAMUG</b> <small>VP. ADMINISTRATION AND FINANCE</small>	 <b>FELICIANO G. CALORA JR.</b> <small>PRESIDENT</small>	<small>END USER</small>	<small>SHEET CONTENT</small> AS SHOWN	<small>SHEET NO.</small> A-1
						<small>REVISION DATE:</small>	<small>REVISION NO.:</small>

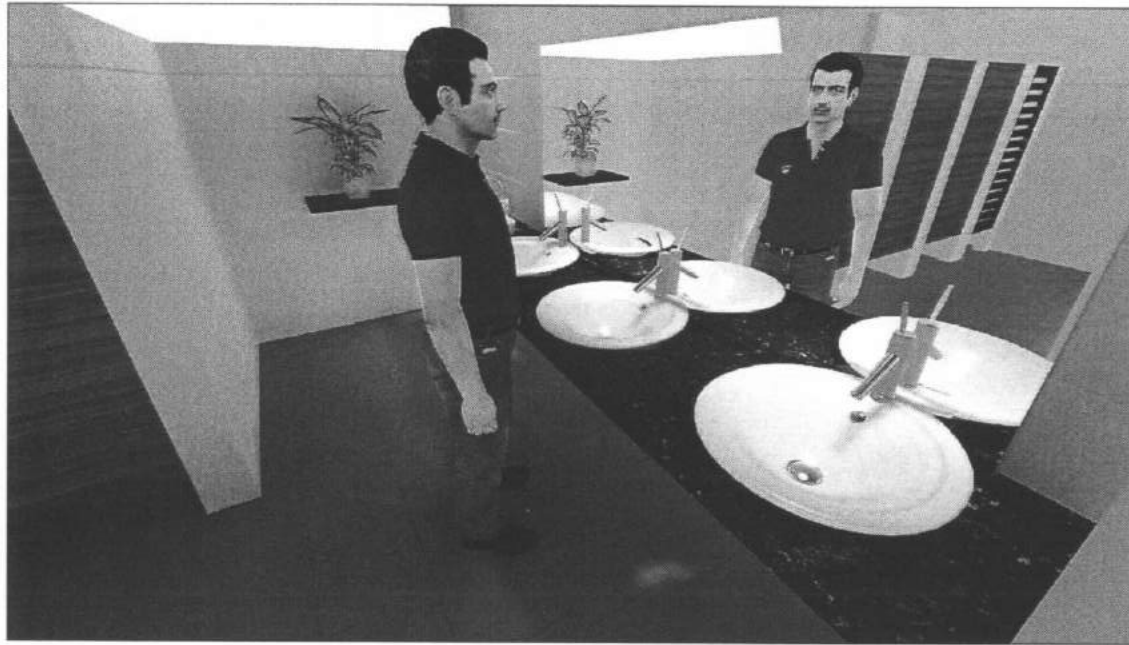

M E N ' S C O M F O R T R O O M

1 P E R S P E C T I V E  
A 1 N T S

*Hazeline N. Pibangay*  
**HAZELINE N. PIBANGAY**  
 UNIVERSITY ARCHITECT  
 PRJ. LK. No. 028340 VALDITIN  
 PTR. No. BSU-ED

DESIGN BY:  
 M.A.D.V. - OCT. 2019  
**REPAIR OF ADMIN COMFORT ROOMS**  
 KM.5 BSU COMPOUND, LA TRINIDAD, BENGUET  
 PROJECT LOCATION




**BENGUET STATE UNIVERSITY**  
 LA TRINIDAD, BENGUET  
 OWNER

*John James F. Malamug*  
**JOHN JAMES F. MALAMUG**  
 VP. ADMINISTRATION AND FINANCE

*Feliciano G. Calora Jr.*  
**FELICIANO G. CALORA JR.**  
 PRESIDENT

END-USER


SHEET CONTENT	SHEET NO.
REVISION DATE	(A-2)
REVISION NO.	(06)

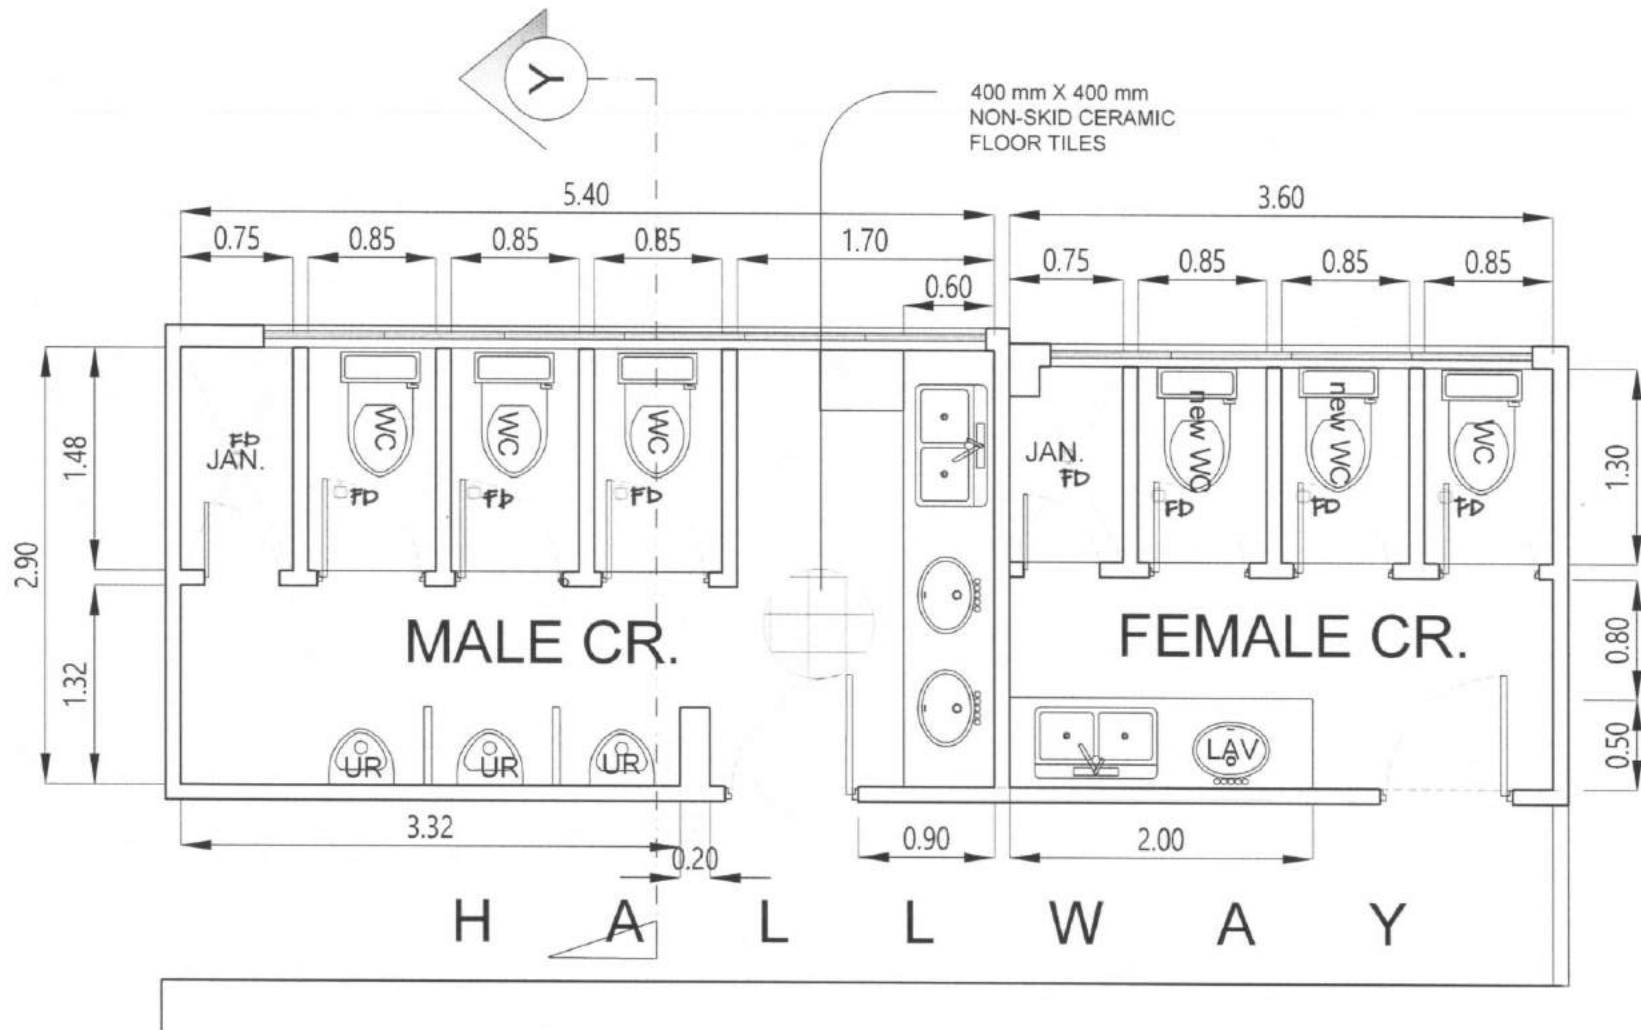

1 FIRST FLOOR COMFORT ROOMS  
A 1 SCALE


 <b>HAZELINE N. PANGAY</b> UNIVERSITY ARCHITECT	CODE BY: M.A.D.Y. - OCT. 2019	 <b>BENGUET STATE UNIVERSITY</b> LA TRINIDAD, BENGUET	 <b>JOHN JAMES F. MALAMUG</b> VP. ADMINISTRATION AND FINANCE	 <b>FELICIANO G. CALORA JR.</b> PRESIDENT	END USER	SHEET CONTENT	SHEET NO.
						REVISION DATE	A-3
PROJ. LR. No. 026340 PTR. No.	VALIDITY BSU/EE2	PROJECT LOCATION KM.6 BSU COMPOUND, LA TRINIDAD, BENGUET	OWNER	PRESIDENT	END USER	REVISION NO.:	06

400 mm 400 mm  
NON-SKID CERAMIC  
FLOOR TILES

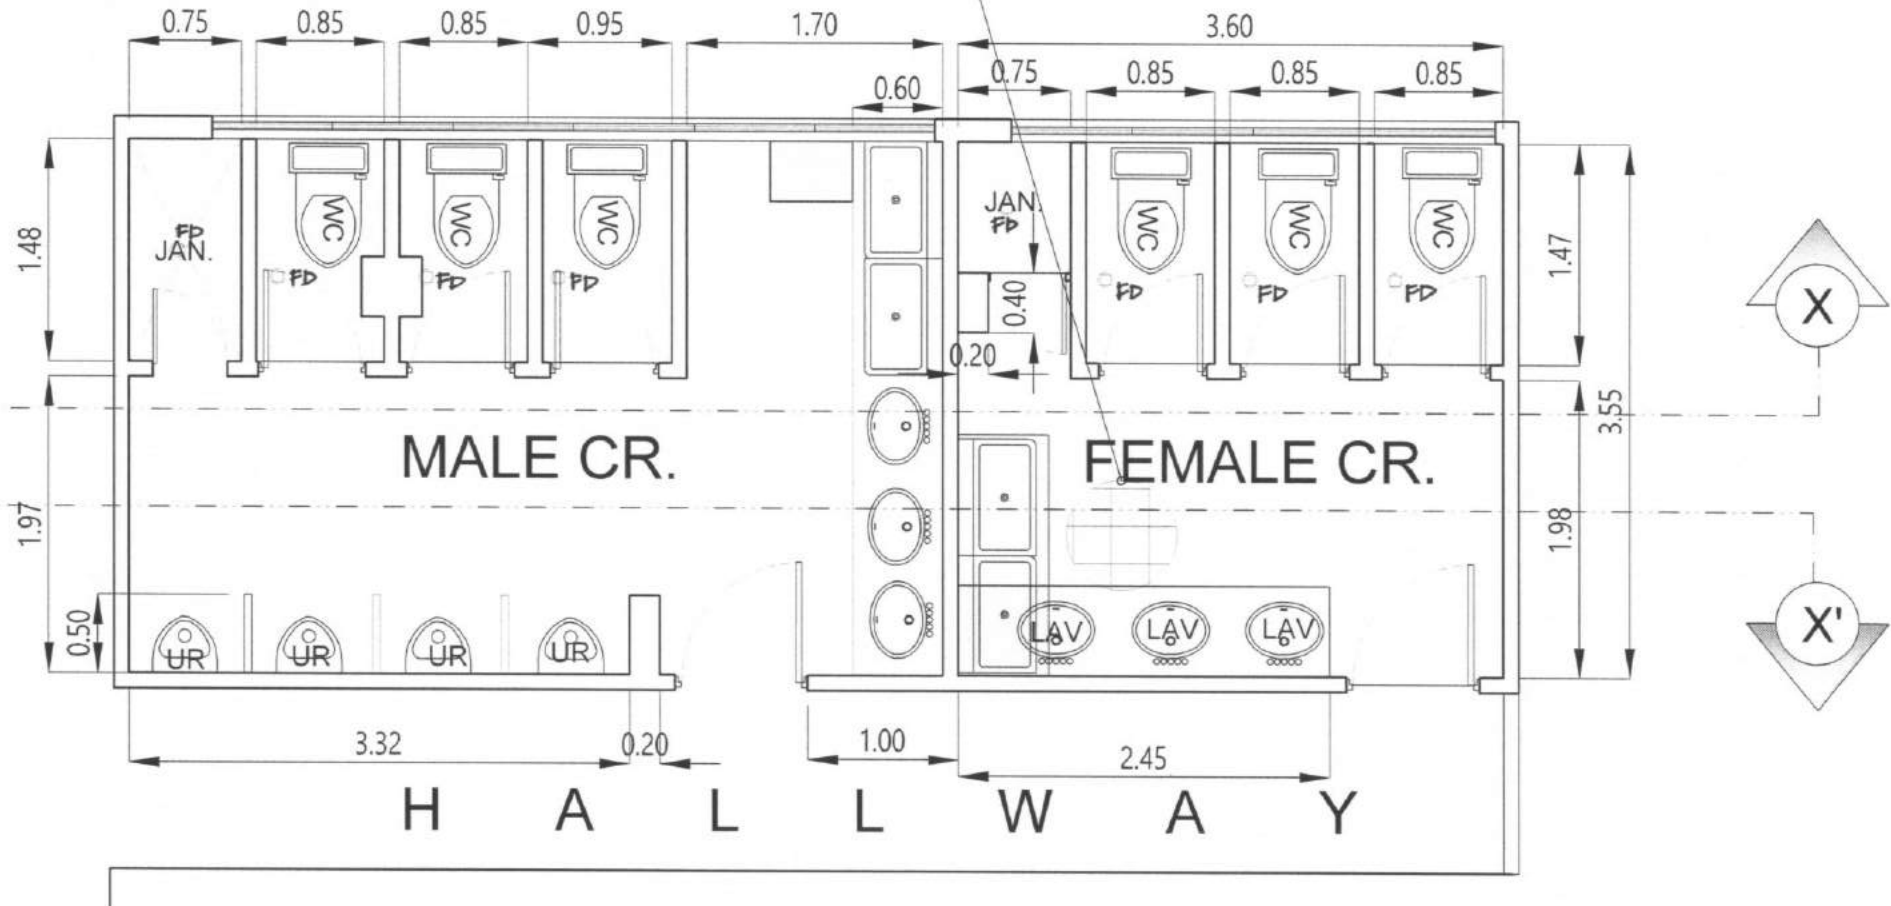


1 SECOND FLOOR COMFORT ROOMS  
A 1 SCALE 1:50M

 <b>HAZELINE N. BANGAY</b> UNIVERSITY ARCHITECT	CREATED BY: M.A.D.V. - OCT. 2011	 <b>BENGUET STATE UNIVERSITY</b> LA TRINIDAD, BENGUET	 <b>JOHN JAMES F. MALAMUG</b> VP. ADMINISTRATION AND FINANCE	 <b>FELICIANO G. CALORA JR.</b> PRESIDENT	END-USER	SHEET CONTENT:	SHEET NO:
						REVISION DATE:	A-4
PROJECT LOCATION: KM 6 BSU COMPOUND, LA TRINIDAD, BENGUET	PROJECT NO.:	OWNER:	VP. ADMINISTRATION AND FINANCE:	PRESIDENT:	END-USER:	REVISION NO.:	04

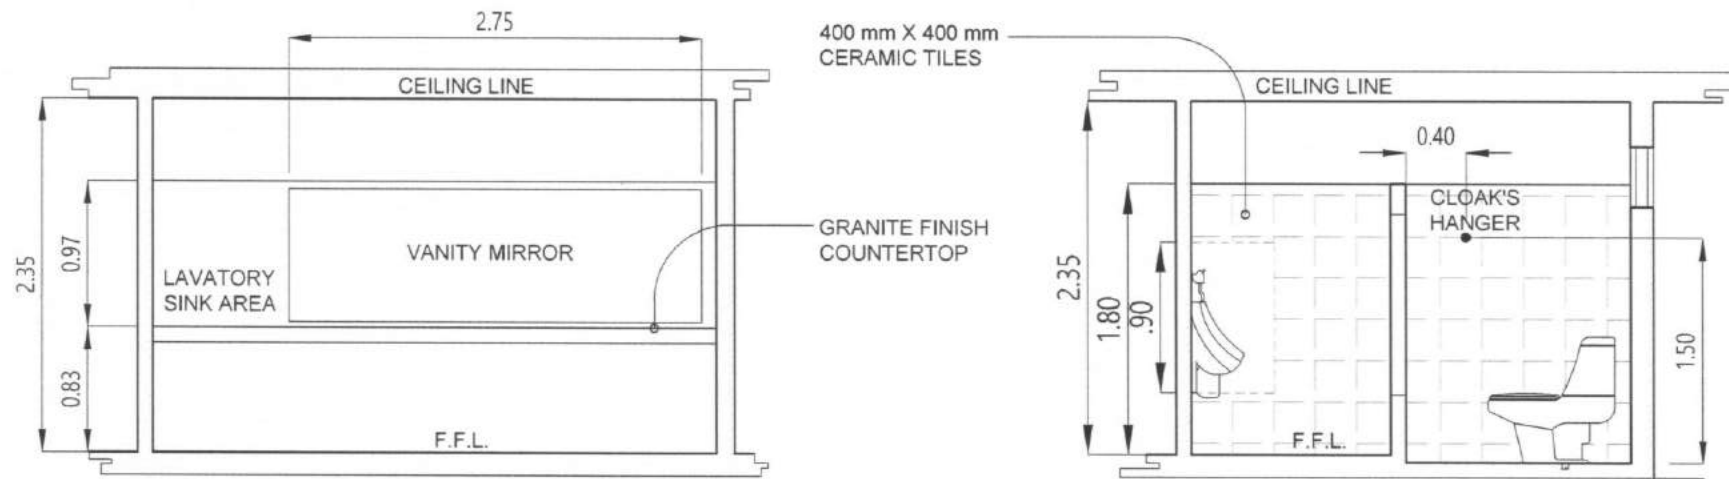


1
A 1
**SECTION THRU Y OF GROUND FLOOR MALE CR**
1:50M


  
**HAZELINE N. PANGAY**  
 UNIVERSITY ARCHITECT  
 PRJ. LIC. No. 028540    VALID  
 PTR. No.                ISSUED

DATE BY: M.A.D.V. - OCT. 2011  
**REPAIR OF ADMIN COMFORT ROOMS**  
 KM.5 BSU COMPOUND, LA TRINIDAD, BENGUET  
 PROJECT LOCATION




**BENGUET STATE UNIVERSITY**  
 LA TRINIDAD, BENGUET  
 OWNER

  
**JOHN JAMES F. MALAMUG**  
 VP. ADMINISTRATION AND FINANCE

  
**FELICIANO G. CALORA JR.**  
 PRESIDENT

END-USER

SHEET CONTENT	SHEET NO.
REVISION DATE	A-5
REVISION NO.	06

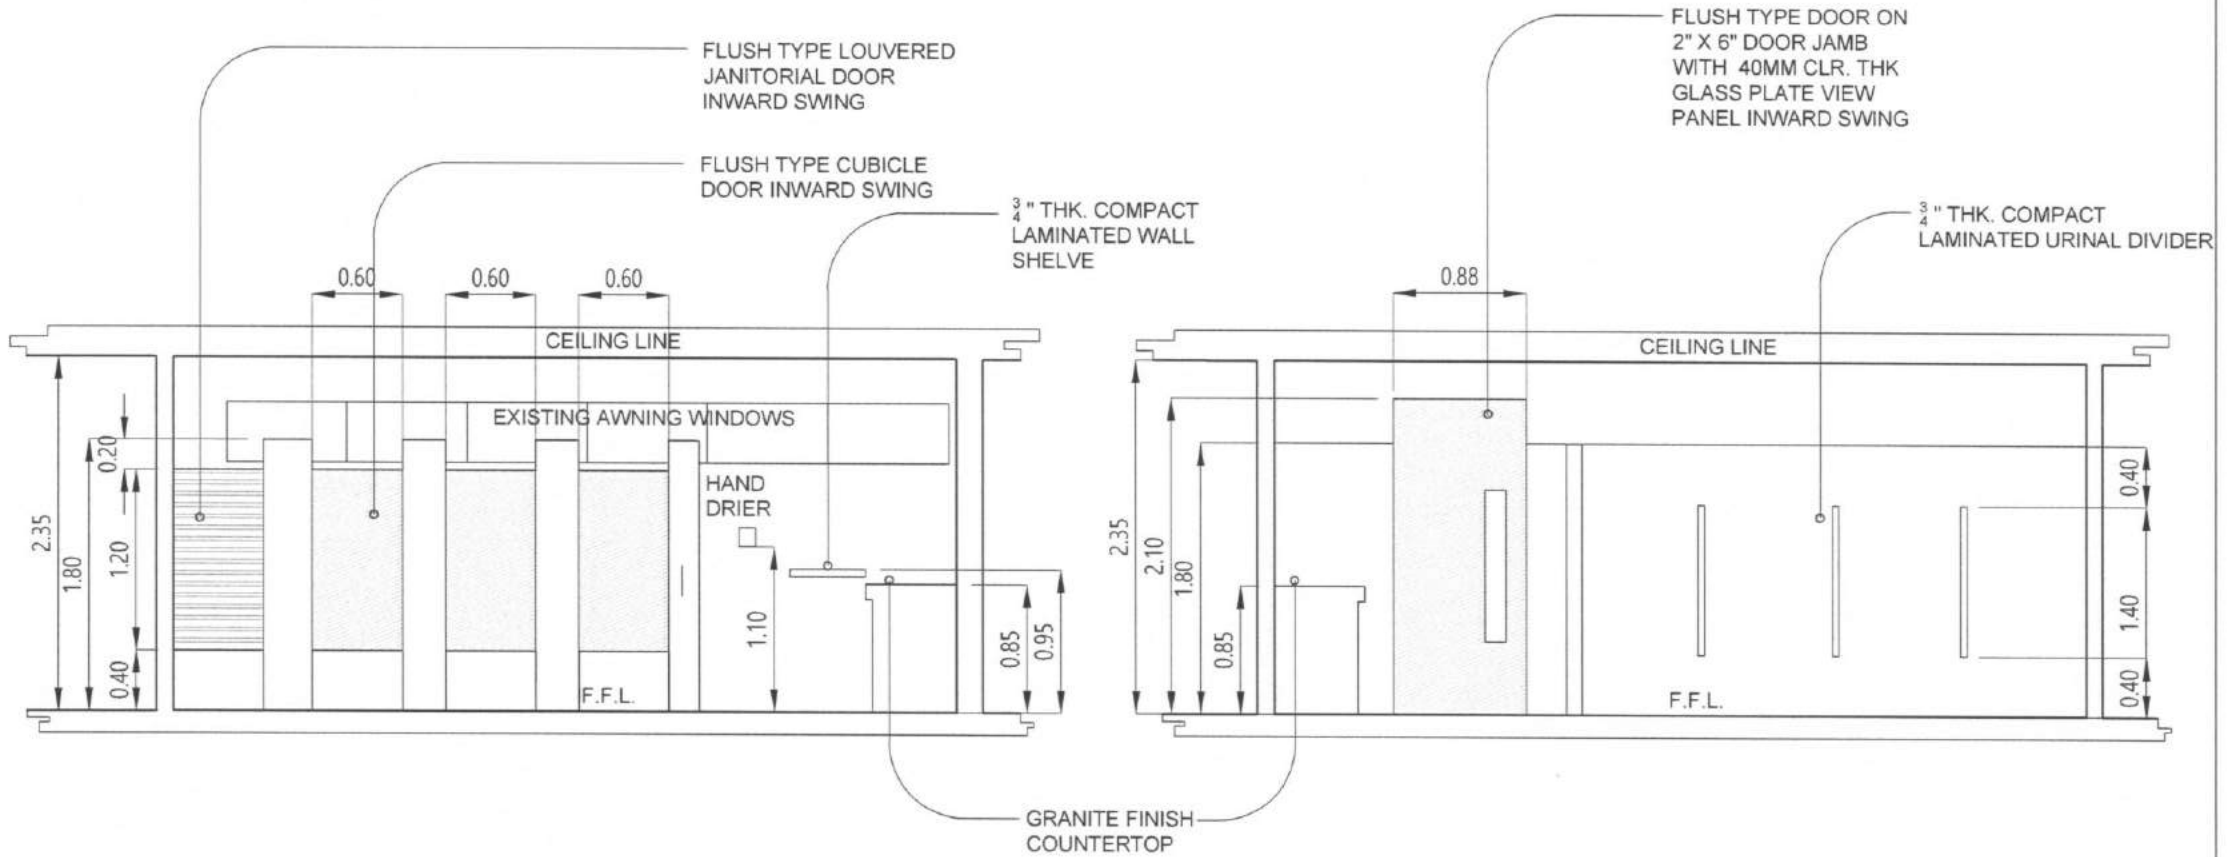

SECTION THRU X OF GROUND FLOOR MALE CR  
 SCALE 1:50M

HAZELINE N. TIBANGAY  
 UNIVERSITY ARCHITECT  
 PRC LIC. No. 028540  
 PTE. No. BSR ED.

DESIGNED BY: HAZELINE N. TIBANGAY  
 MADE BY: HAZELINE N. TIBANGAY  
 DATE: OCT. 2011  
 PROJECT LOCATION: KM.5 BSU COMPOUND, LA TRINIDAD, BENGUET




BENGUET STATE UNIVERSITY  
 LA TRINIDAD, BENGUET  
 OWNER

JOHN JAMES F. MALAMUG  
 VP. ADMINISTRATION AND FINANCE

FELICIANO G. CALORA JR.  
 PRESIDENT

END-USER

SHEET CONTENT	SHEET NO.
REVISION DATE	A-5
REVISION NO.	06

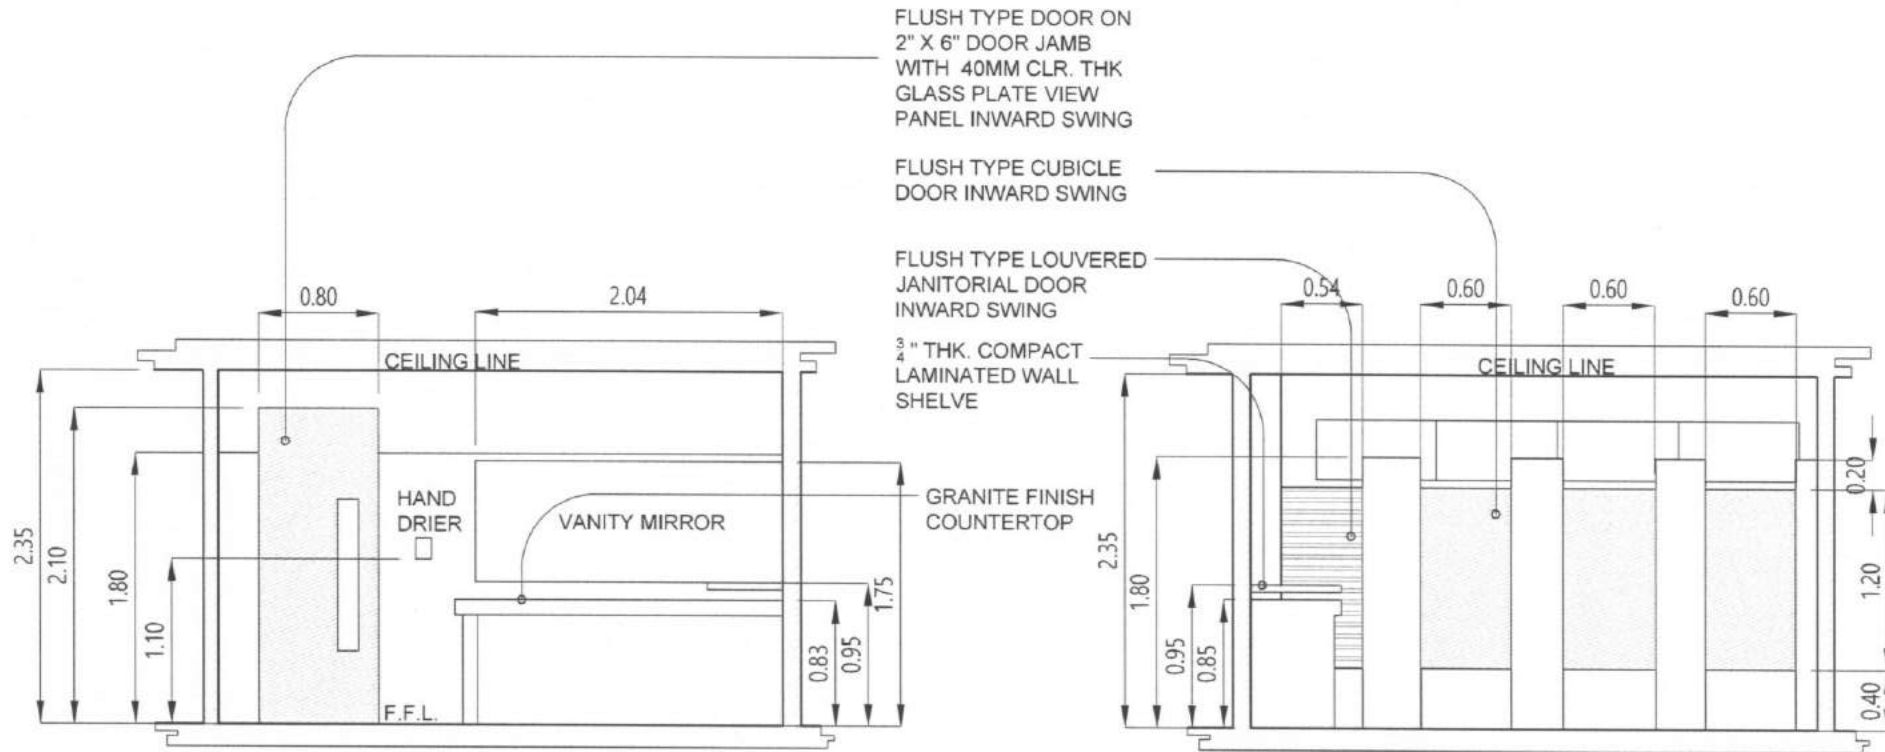

1  
A 1

SECTION THRU X OF GROUND FLOOR FEMALE CR

SCALE

1:50M

 <b>HAZELINE N. TIBANGAY</b> UNIVERSITY ARCHITECT	CASE BY: M.ADV. - OCT. 2017	 <b>BENGUET STATE UNIVERSITY</b> LA TRINIDAD, BENGUET	 <b>JOHN JAMES F. MALAMUG</b> VP. ADMINISTRATION AND FINANCE	 <b>FELICIANO G. CALORA JR.</b> PRESIDENT	END USER	SHEET CONTENT	SHEET NO.
						<b>REPAIR OF ADMIN COMFORT ROOMS</b> KM. 5 BSU COMPOUND, LA TRINIDAD, BENGUET	REVISION DATE A-5
PRC LIC. No. 028540 PTR No.	VALIDITY ISSUED	PROJECT LOCATION	OWNER	PRESIDENT	END USER	REVISION NO.	06