



A1 THIRD FLOOR ANALOK FRAME WINDOWS PERSPECTIVES
01-01 SCALE NTS.

 HAZELINE N. TIBANGAY UNIVERSITY ARCHITECT PRC LIC. No. 028540 PTR No.	VALIDITY: ISSUED PRC LIC. No. PTR No.	CALD BY: ERG DORIA - 2023 INSTALLATION & REPLACEMENT OF WINDOWS AT THE C.V.M. BLDG. THIRD FLOOR BSU, KM 5 BSU COMPOUND LA TRINIDAD, BENGUET PROJECT / LOCATION		BENGUET STATE UNIVERSITY LA TRINIDAD, BENGUET OWNER	 LORETA C. ROMERO DEAN, COLLEGE OF VETERINARY MEDICINE	 ALLAN CASALDO SACPA VICE PRESIDENT- ADMINISTRATION AND FINANCE	 FELIPE SALAING COMILA PRESIDENT	SHEET CONTENT AS SHOWN REVISION DATE: REVISION NO.:	
---	------------------------------------------------	---	--------------------------------------------------------------------------------------	------------------------------------------------------------------	---	---	---	--------------------------------------------------------------	---------------------------------------------------------------------------------------



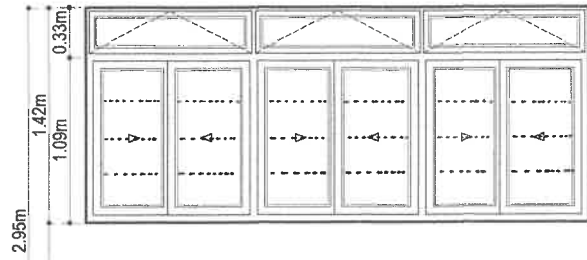


W-1	TYPE:	6mm THK. CLEAR GLASS ON A 40mm x 150mm ANALOK WINDOW FRAME, SLIDING WINDOW WITH TOP TRANSOM AWNING WINDOW PANEL, WITH COMPLETE ACCESSORIES AND HARDWARE. W/ ROD GRILL.
	LOCATION:	FRONT SIDE
	2-SET/S AREA:	4.733 SQ.M.

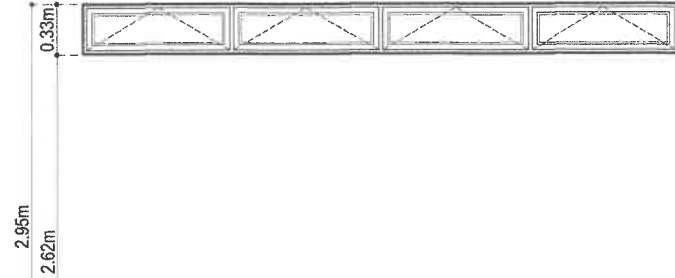


W-2	TYPE:	6mm THK. CLEAR GLASS ON A 40mm x 150mm ANALOK WINDOW FRAME, AWNING WINDOW PANEL, WITH COMPLETE ACCESSORIES AND HARDWARE.
	LOCATION:	FRONT SIDE
	1-SET/S AREA:	1.3 SQ.M.

FFL

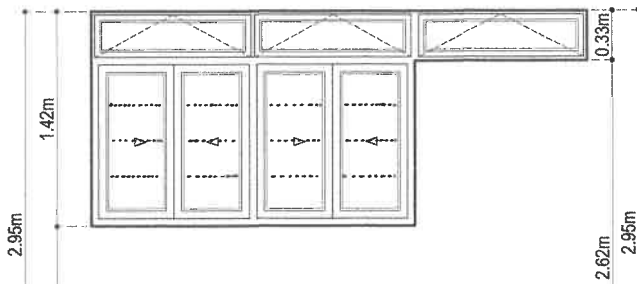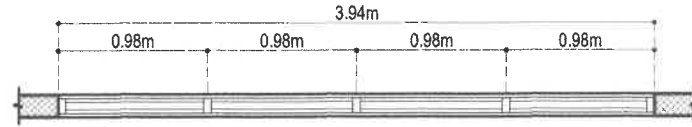
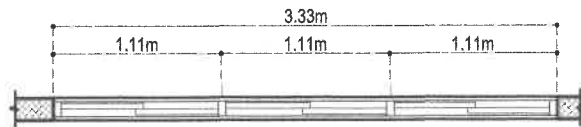


W-3	TYPE:	6mm THK. CLEAR GLASS ON A 40mm x 150mm ANALOK WINDOW FRAME, SLIDING WINDOW WITH TOP TRANSOM AWNING WINDOW PANEL, WITH COMPLETE ACCESSORIES AND HARDWARE. W/ ROD GRILL.
	LOCATION:	FRONT SIDE 3RD FLOOR
	1-SET/S AREA:	3.41 SQ.M.

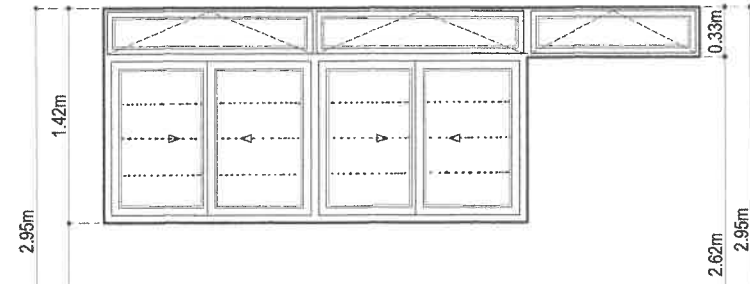

W-4	TYPE:	6mm THK. CLEAR GLASS ON A 40mm x 150mm ANALOK WINDOW FRAME, SLIDING WINDOW WITH TOP TRANSOM AWNING WINDOW PANEL, WITH COMPLETE ACCESSORIES AND HARDWARE. W/ ROD GRILL.
	LOCATION:	FRONT SIDE 3RD FLOOR
	1-SET/S AREA:	4.35 SQ.M.

FFL

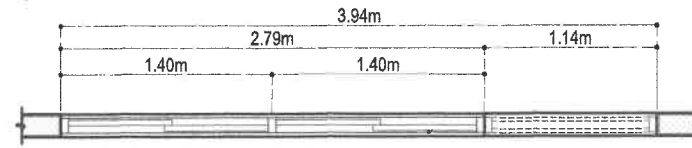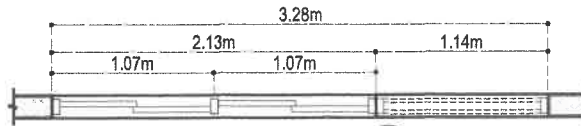





A1
W1-01 SCALE

THIRD FLOOR WINDOW SCHEDULES

1:75 MTS

 HAZELINE N. TIBANGAY UNIVERSITY ARCHITECT	PRC LIC. No. 028540 PTR No.	VALIDITY: ISSUED	PRC LIC. No. PTR No.	VALIDITY: ISSUED	CHARTERED ENGINEER - 2023	 BENGUET STATE UNIVERSITY LA TRINIDAD, BENGUET	OWNER LORETTA C. ROMERO DEAN, COLLEGE OF VETERINARY MEDICINE	 ALLAN BASALDO SACPA VICE PRESIDENT - ADMINISTRATION AND FINANCE	 FELIPE SALAING COMILA PRESIDENT	SHEET CONTENT	SHEET NO.
										AS SHOWN	REVISION DATE:

INSTALLATION & REPLACEMENT OF WINDOWS AT THE C.V.M. BLDG. THIRD FLOOR
 BSU, KMS BSU COMPOUND LA TRINIDAD, BENGUET
 PROJECT / LOCATION

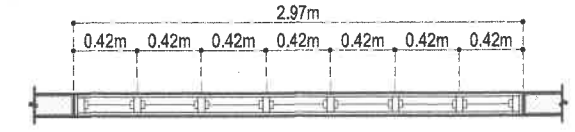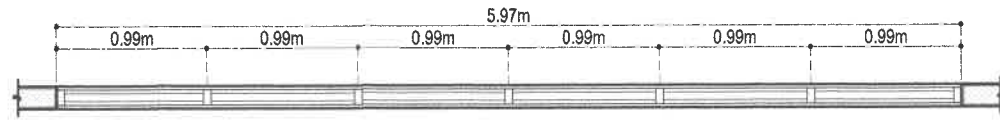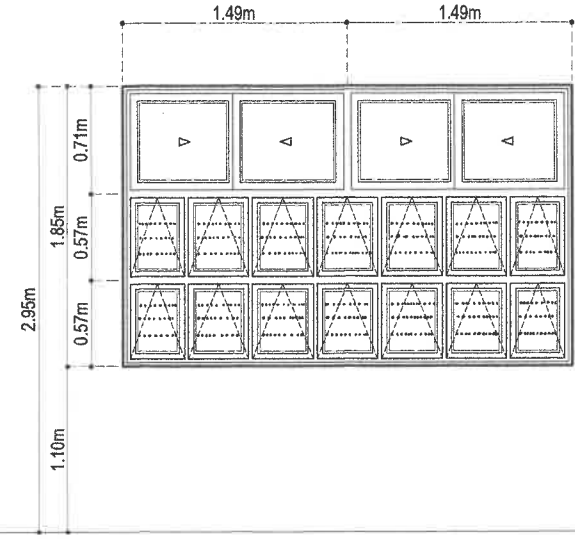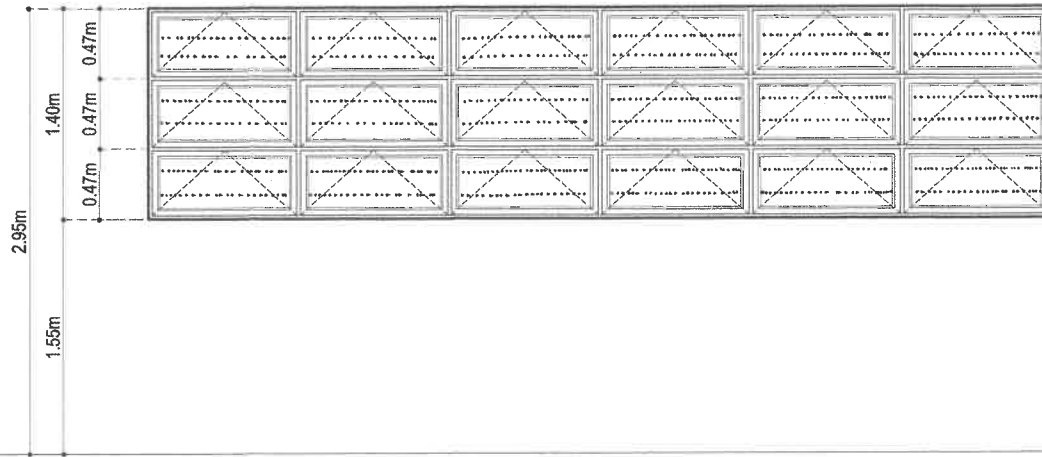

W-5	TYPE:	6mm THK. CLEAR GLASS ON A 40mm x 150mm ANALOK WINDOW FRAME, AWNING WINDOW PANEL. WITH ROD GRILL AND COMPLETE ACCESSORIES AND HARDWARE.
	LOCATION:	COMFORT ROOMS/ WASH ROOMS THIRD FLOOR OF CVM BUILDING
2-SET/S	AREA:	8.338 SQ.M.

W-6	TYPE:	6mm THK. CLEAR GLASS ON A 40mm x 150mm ANALOK WINDOW FRAME, AWNING WINDOW WITH TOP TRANSOM SLIDING WINDOW PANEL. WITH ROD GRILL AND COMPLETE ACCESSORIES AND HARDWARE.
	LOCATION:	REAR SIDE 3RD FLOOR OF CVM BUILDING
5-SET/S	AREA:	5.51SQ.M.

A3
01-01 SCALE

THIRD FLOOR WINDOW SCHEDULE

1.75 MTS.

FFL

 HAZELINE N. TIBANGAY UNIVERSITY ARCHITECT	PRC LIC. No. 028540 PTR No.	VALIDITY: ISSUED	2023 DESIGNED BY: BERG DORIA	INSTALLATION & REPLACEMENT OF WINDOWS AT THE C.V.M. BLDG. THIRD FLOOR BSU, KM.5 BSU COMPOUND LA TRINIDAD, BENGUET	 BENGUET STATE UNIVERSITY LA TRINIDAD, BENGUET	 LORETTA C. ROMERO DEAN, COLLEGE OF VETERINARY MEDICINE	 ALLAN CASALDO SACPA VICE PRESIDENT- ADMINISTRATION AND FINANCE	 FELIPE SALANG COMILA PRESIDENT	SHEET CONTENT AS SHOWN	SHEET NO. A
				PROJECT / LOCATION	OWNER	DEAN	VICE PRESIDENT	PRESIDENT	REVISION DATE:	REVISION NO.: