


LENGTH OF PERIMETER FENCE = 250.00M

A1
PROJECT LOCATION MAP
03 - 03
SCALE
1: NTS

PROJ. DEV'T. OFFICER	ARCHITECT III - PROJECT MANAGEMENT UNIT	DRAWN BY: M.A.D.V. OCTOBER 02, 2023	OWNER:	PROJECT TITLE / LOCATION:	RECOMMENDING APPROVAL:	APPROVED:	REVISION	SHEET NO.
 SHERIFF JOHN C. LA MADRID PRC LIC. NO. 0128359	 HAZELINE N. TIBANGAY PRC LIC. NO. 028540			"PROPOSED PERIMETER FENCING" BSU LOT 16, LA TRINIDAD, BENGUET	 ALLAN C. SACPA VICE PRESIDENT - ADMIN. & FINANCE	 FELIPE SALANG COMILA PRESIDENT	REVISION REVISION DATE	A1 2

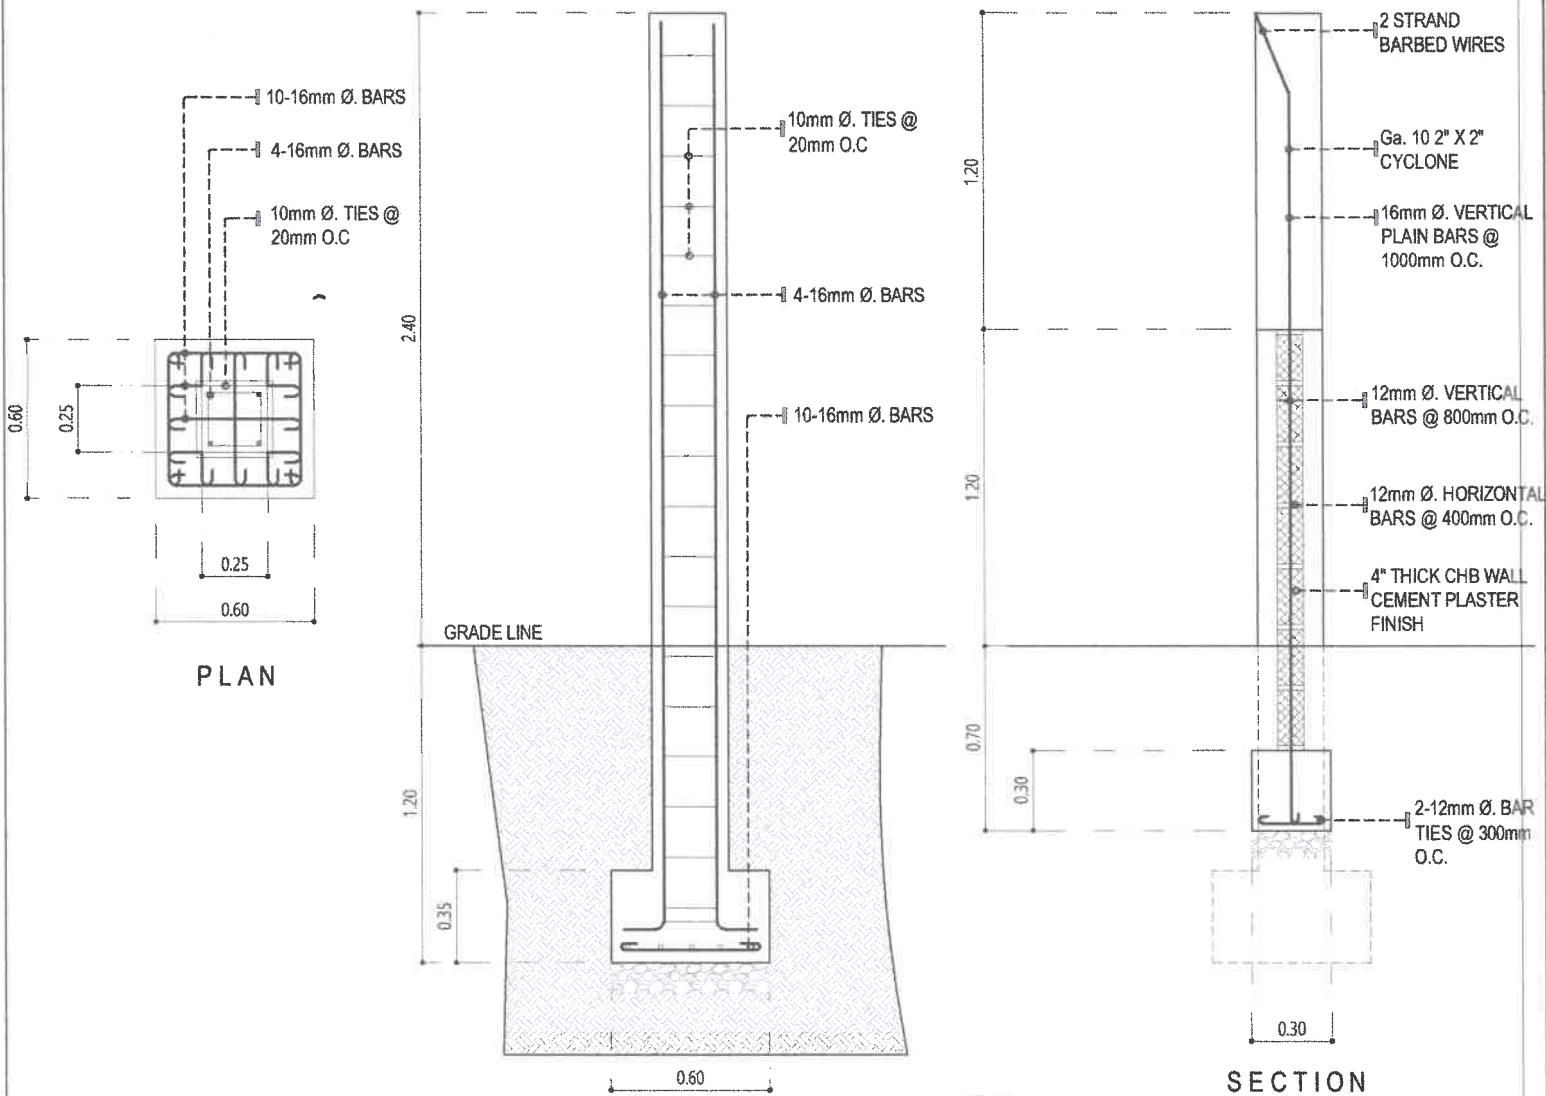

PLAN


SECTION

SECTION

A2 FOOTING COLUMN DETAILS

03 - 03

SCALE

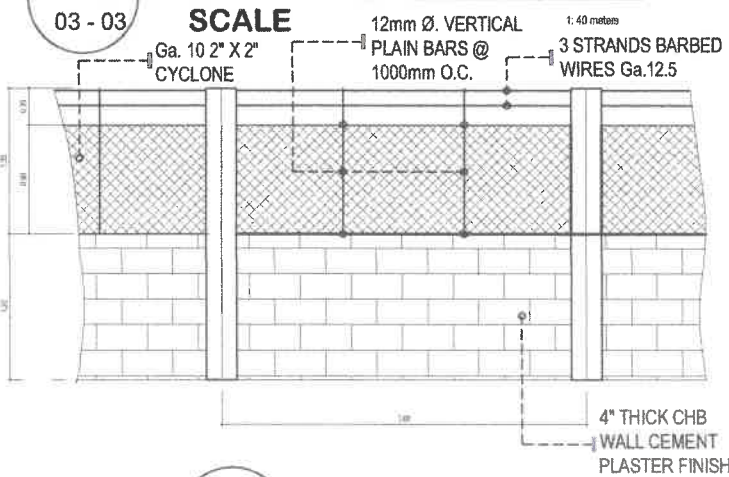

A2 ELEVATION

03 - 03


SCALE

1: 75 meters

A2 WALL FOOTING DETAILS

03 - 03

SCALE

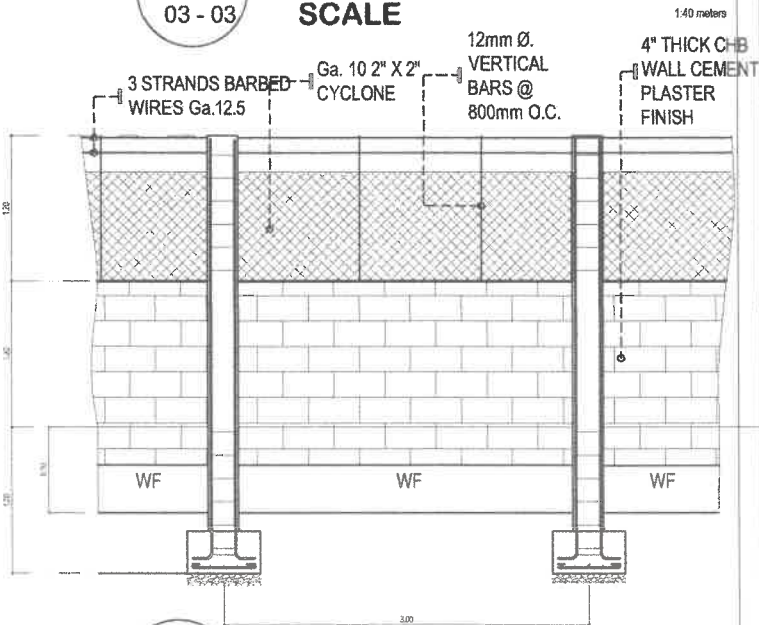

A2 LONGITUDINAL SECTION

03 - 03

SCALE

1: 75 meters

A2 PLAN

03 - 03

SCALE

1: 75 meters

A2 WALL FOOTING PLAN

03 - 03

SCALE

1: 75 meters

 SHERIFF JOHN C. LA MADRID PRC LIC. NO. 0128359 PROJ. DEVT. OFFICER	 HAZELINE N. TIBANGAY PRC LIC. NO. 028540 ARCHITECT III - PROJECT MANAGEMENT UNIT	DRAWN BY: M.A.D.V. OCTOBER 02, 2023 SOUTHERN STATE UNIVERSITY 1916	OWNER: "PROPOSED PERIMETER FENCING" BSU LOT 16, LA TRINIDAD, BENGUET	RECOMMENDING APPROVAL: ALLAN C. SACPA VICE PRESIDENT - ADMIN. & FINANCE	APPROVED: FELIPE SALANG COMILA PRESIDENT	REVISION REVISION DATE	SHEET NO. A2 2
---	---	---	---	--	---	---------------------------	--