



A PROJECT LOCATION MAP
SCALE 1:100



START OF PROJECT





END OF PROJECT





Republic of the Philippines
BENGUET STATE UNIVERSITY
La Trinidad, Benguet, Philippines, 2601
Telephone No. (074) 422-2402
Web Address: www.bsu.edu.ph
ISO 9001:2015 CERTIFIED

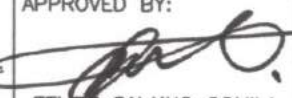
PROJECT TITLE AND LOCATION:
REPAIR OF RIPRAP ALONG THE
BSU COLLEGE OF FORESTRY
NURSERY
BSU Compound, Balili, La
Trinidad, Benguet

PREPARED BY:

SHERIFF JOHN C. LA MADRID
Proj. Development Officer

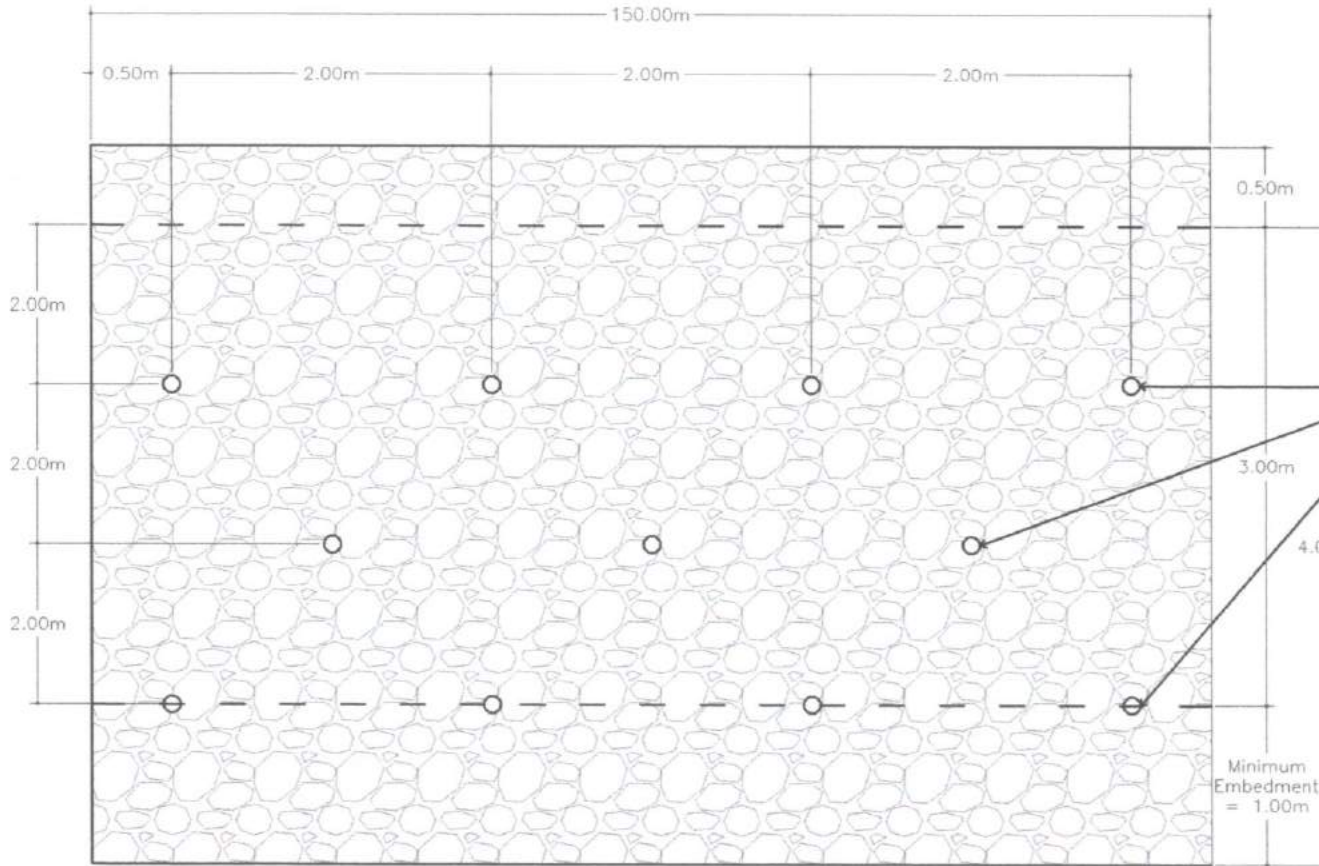
SUBMITTED BY:

MELVIN JOHN M. AROMIN
PDO Director

END USER:

CONRAD C. BAO-IDANG
Dean, College of Forestry

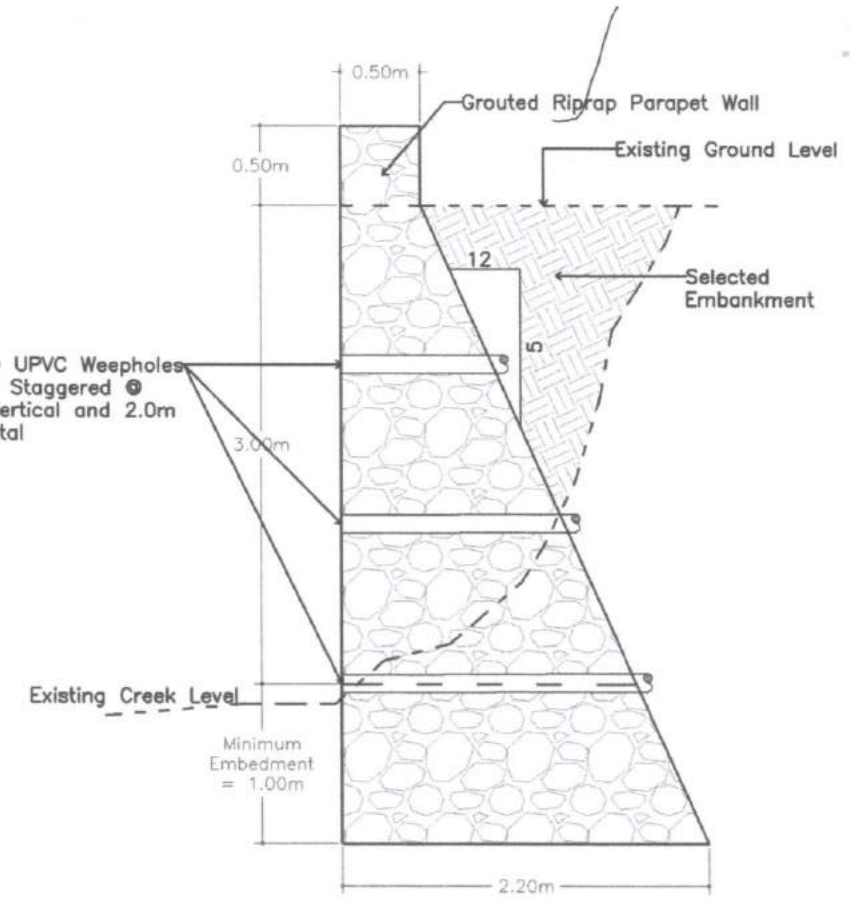
RECOMMENDED BY:

ALLAN C. SACPA
VP-Admin. & Finance

APPROVED BY:

FELIPE SALANG COMILA
University President

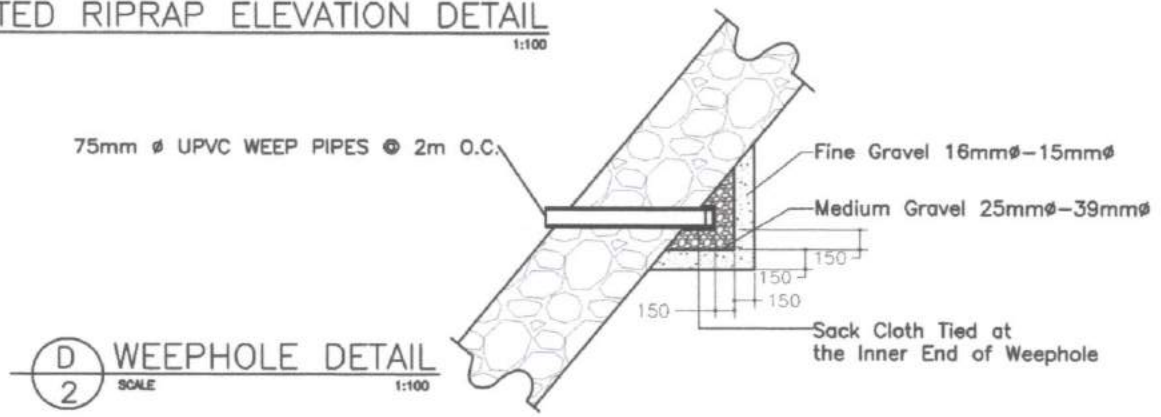
SHEET NO.:
01
03



(B) GROUTED RIPRAP ELEVATION DETAIL
SCALE 1:100




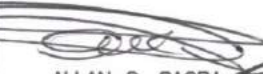


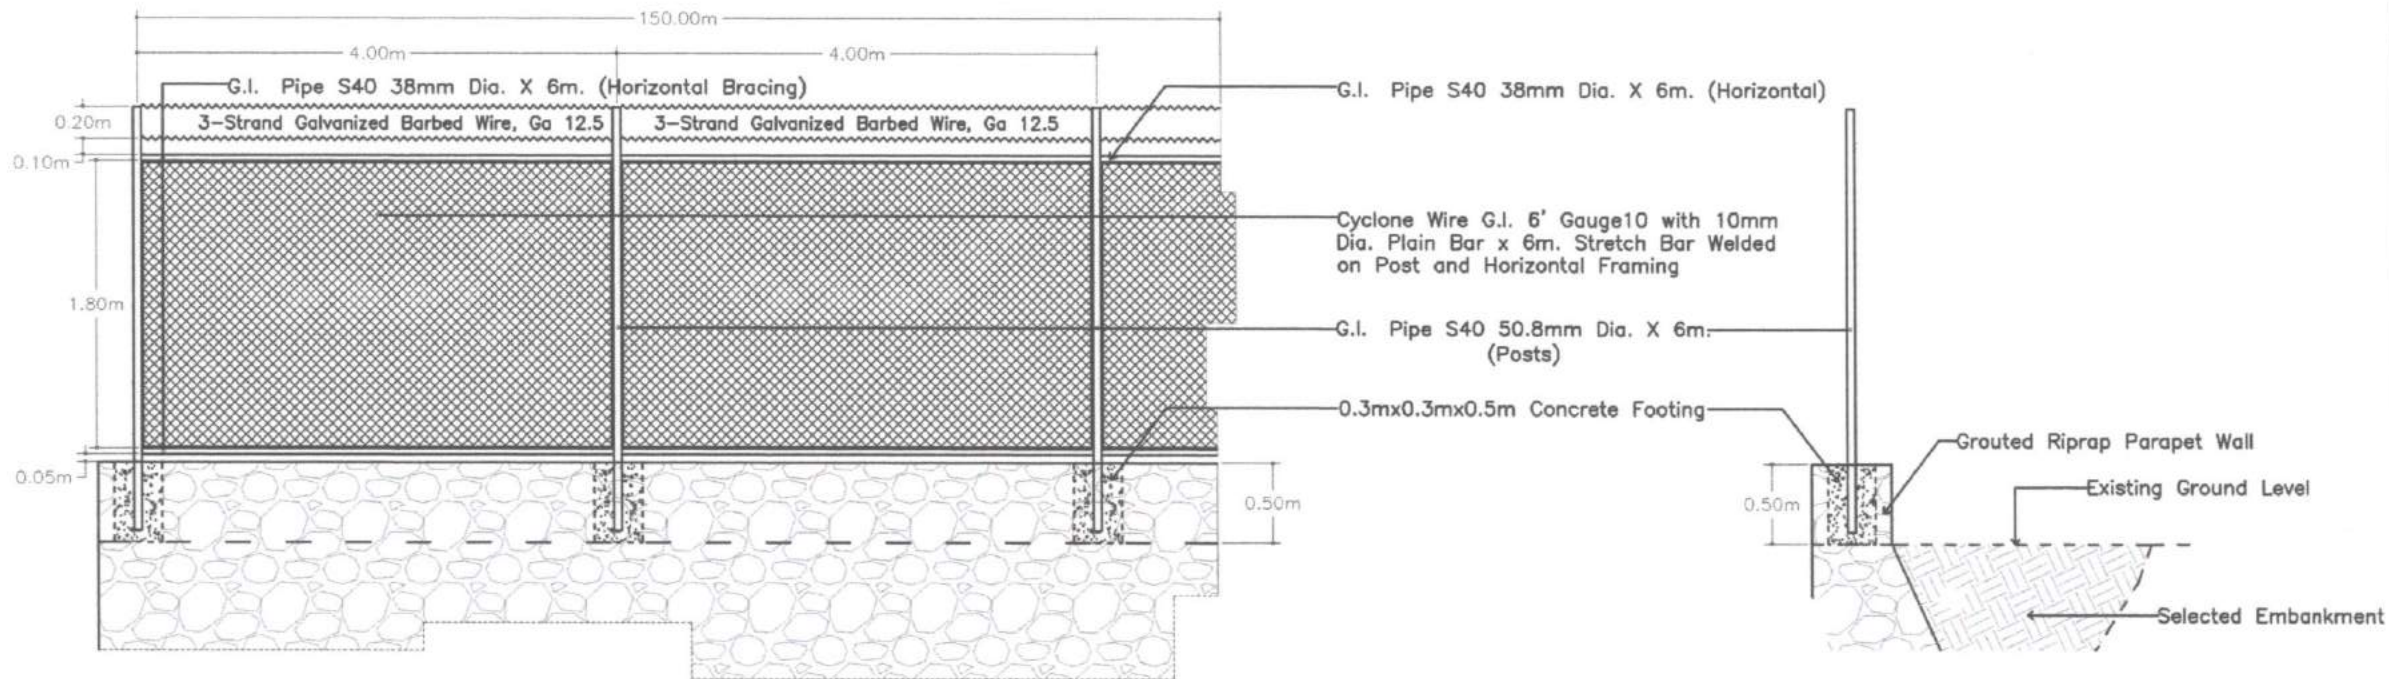
(C) GROUTED RIPRAP SECTION DETAIL
SCALE 1:100



(D) WEEPHOLE DETAIL
SCALE 1:100

NOTE: COST OF FINE /MEDIUM GRAVEL, WEEPHOLES, SACK CLOTH (BURLAP CLOTH) USE FOR THE WEEPHOLE SHALL BE CONSIDERED SUBSIDIARY TO COMPLETION OF PAY ITEM WHERE IT IS USED. SLOPE OF WEEPHOLE SHALL LEAVE A SLOPE OF A 0.50%

 Republic of the Philippines BENGUET STATE UNIVERSITY La Trinidad, Benguet, Philippines, 2601 Telephone No. (074) 422-2402 Web Address: www.bsu.edu.ph ISO 9001:2015 CERTIFIED	PROJECT TITLE AND LOCATION: REPAIR OF RIPRAP ALONG THE BSU COLLEGE OF FORESTRY NURSERY BSU Compound, Baliili, La Trinidad, Benguet	PREPARED BY:  SHERIFF JOHN C. LA MADRID Proj. Development Officer	SUBMITTED BY:  MELVIN JOHN M. AROMIN PDO Director	END USER:  CONRADO C. BAO-IDANG Dean, College of Forestry	RECOMMENDED BY:  ALLAN C. SACPA VP-Admin. & Finance	APPROVED BY:  FELIPE SALANG COMILA University President	SHEET NO.: 02 03
--	---	--	---	---	---	---	------------------------



D
3
 GROUTED RIPRAP SECTION DETAIL
SCALE AS SHOWN