






Republic of the Philippines
 Benguet State University
**BENGUET AGRI- PINOY TRADING
 CENTER (BAPTC)**
 BSU Strawberry Fields, La Trinidad,
 Benguet

**CONSTRUCTION OF
 BENGUET AGRI-PINOY TRADING CENTER
 TRUCK PARKING AREA
 AND CANAL LINING**


 <p>BENGUET AGRI-PINOY TRADING CENTER</p>	<p>CONSTRUCTION OF BENGUET AGRI-PINOY TRADING CENTER TRUCK PARKING AREA AND CANAL LINING</p> <p>BSU STRAWBERRY FIELDS, BETAG LA TRINIDAD, BENGUET</p>	PREPARED BY:  RAYMART C. TARASI ENGINEER II, GSU	RECOMMENDING APPROVAL:  ATTY. ANDRES ARNOLD W. LAMPACAN GENERAL MANAGER	APPROVED BY:  FELIPE SALAING COMILA UNIVERSITY PRESIDENT, BSU	CONCURRED BY:  ATTY. JENNILYN M. DAWAYAN REGIONAL EXECUTIVE DIRECTOR, DA-DAR	1

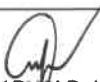FROM PUGUIS ROAD

LOOP ROAD



STRAWBERRY ROAD

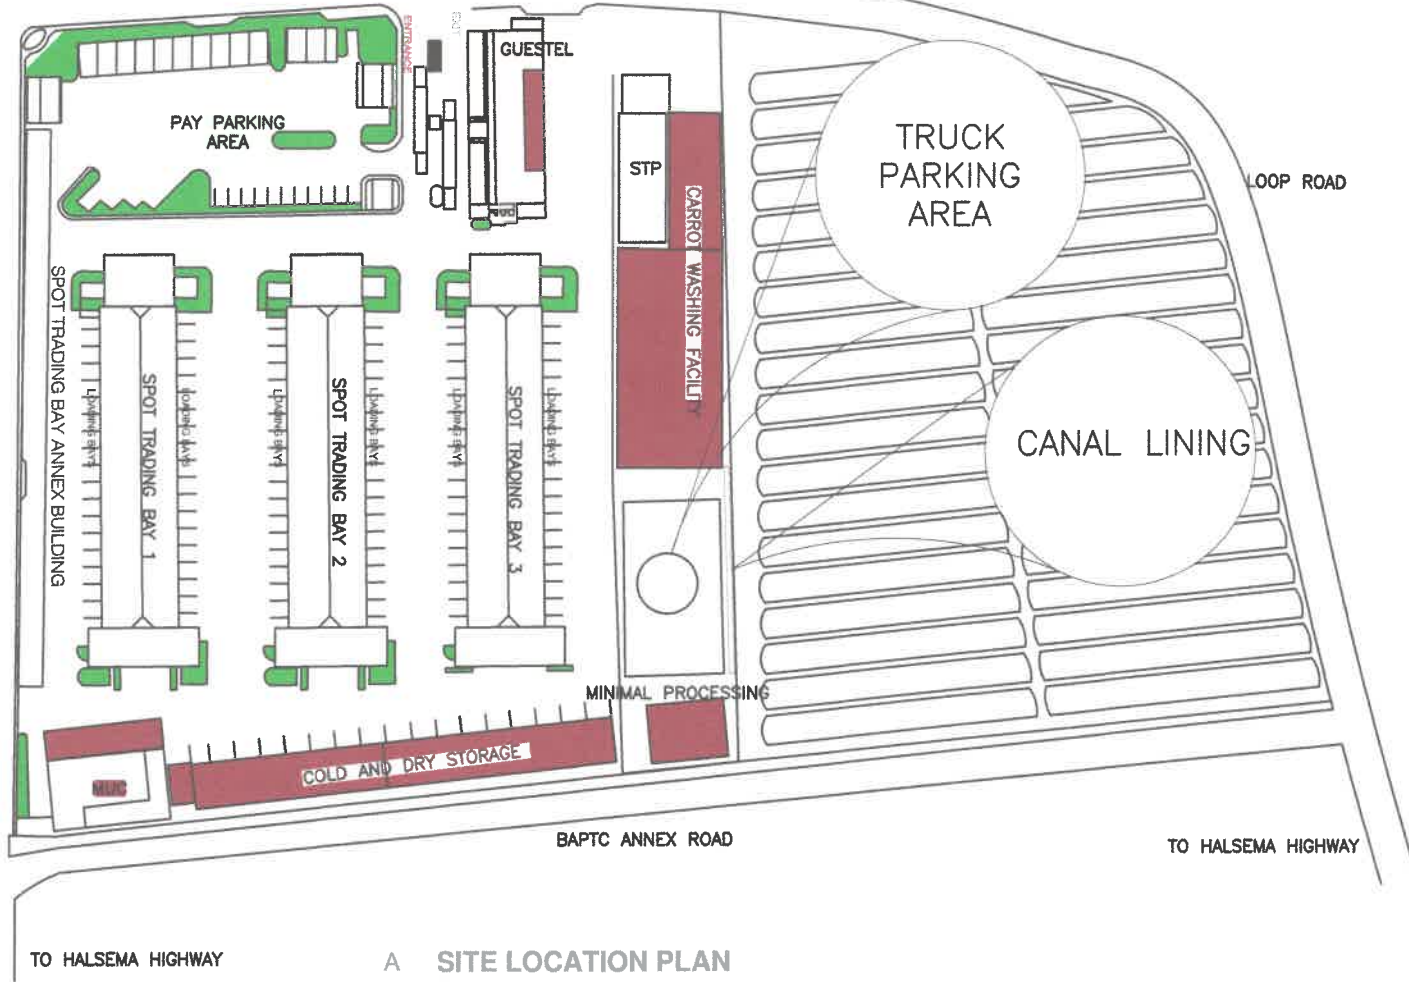

A SITE LOCATION PLAN
 1 1 SCALE NTS



**BENGUET
 AGRI-PINOY
 TRADING
 CENTER**

**CONSTRUCTION OF BENGUET
 AGRI-PINOY TRADING CENTER
 TRUCK PARKING AREA AND
 CANAL LINING**

BSU STRAWBERRY FIELDS, BETAG
 LA TRINIDAD, BENGUET

PREPARED BY:

Raymart C. Tarasi
RAYMART C. TARASI
 ENGINEER II, GSU

RECOMMENDING APPROVAL:

Atty. Andres Arnold W. Lampacan
ATTY. ANDRES ARNOLD W. LAMPACAN
 GENERAL MANAGER


APPROVED BY:

Felipe Salaing Comila
FELIPE SALAING COMILA
 UNIVERSITY PRESIDENT, BSU


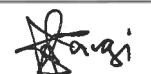
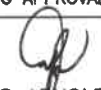
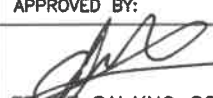

CONCURRED BY:



Atty. Jennilyn M. Dawayan
ATTY. JENNILYN M. DAWAYAN
 -REGIONAL EXECUTIVE DIRECTOR, DA-CAR

2
 6

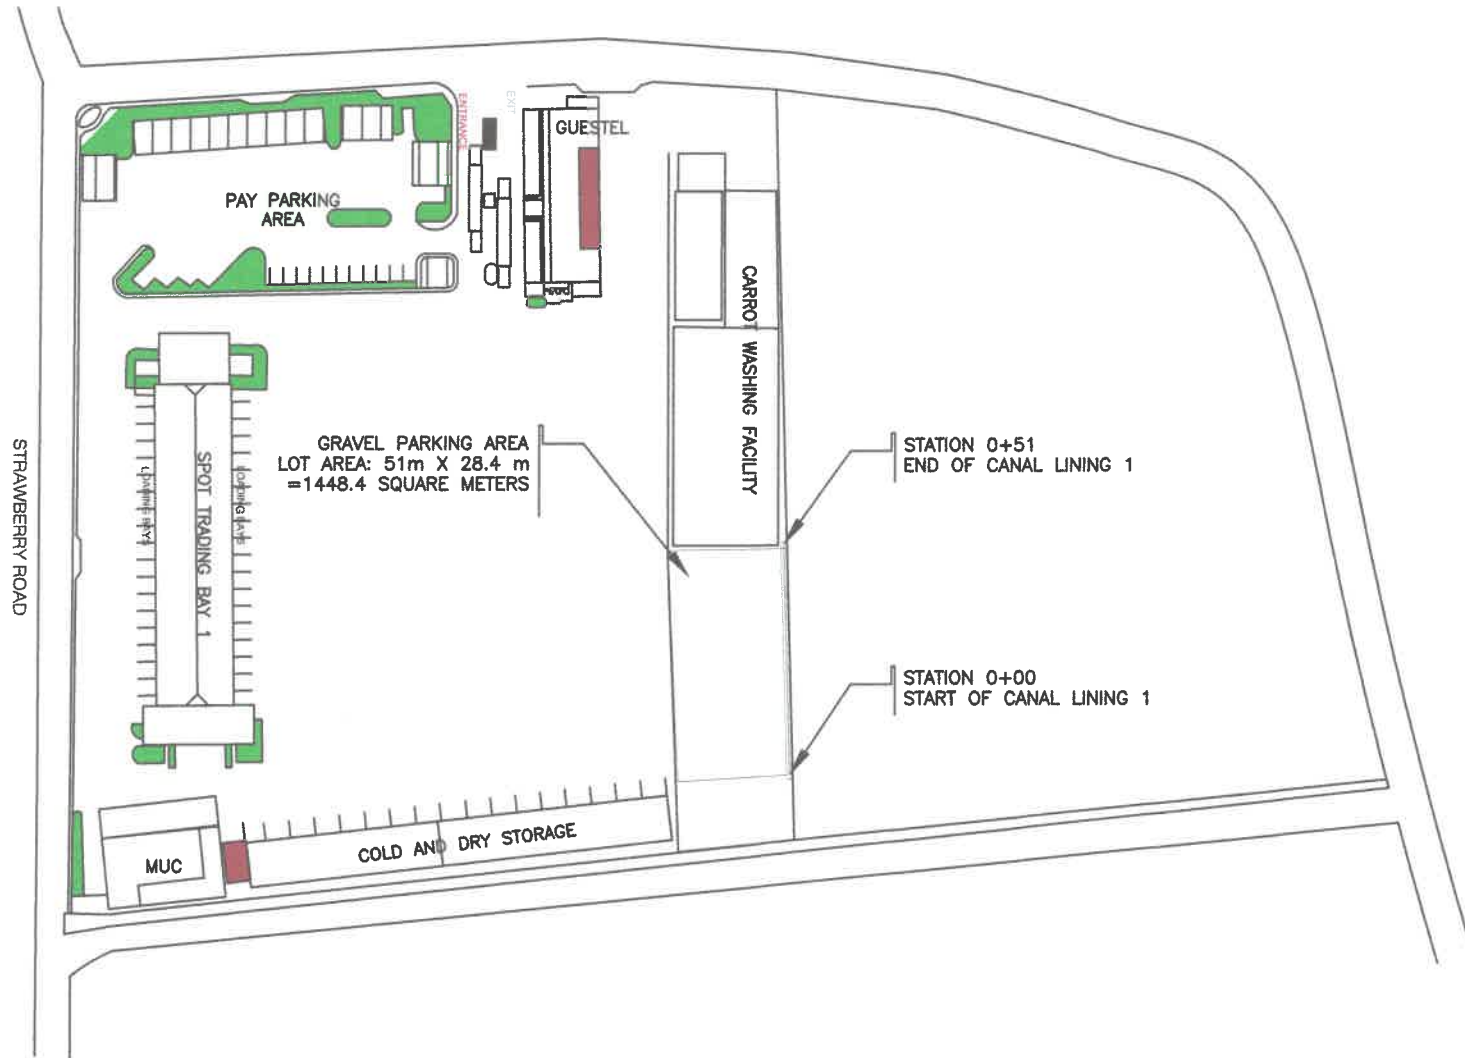
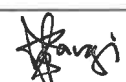
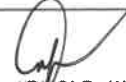
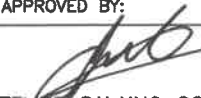



A PROJECT LAYOUT
1 1 SCALE NTS


 <p>BENGUET AGRI-PINOY TRADING CENTER</p>	<p>CONSTRUCTION OF BENGUET AGRI-PINOY TRADING CENTER TRUCK PARKING AREA AND CANAL LINING</p> <p>BSU STRAWBERRY FIELDS, BETAG LA TRINIDAD, BENGUET</p>	PREPARED BY:	RECOMMENDING APPROVAL:	APPROVED BY:	CONCURRED BY:	3
		 RAYMART C. TARASI ENGINEER II, GSU	 ATTY. ANDRES ARNOLD W. LAMPACAN GENERAL MANAGER	 FELICE SALANG COMILA UNIVERSITY PRESIDENT, BSU	 ATTY. JENNILYN M. DAWAYAN -REGIONAL EXECUTIVE DIRECTOR, DA-CAR	6

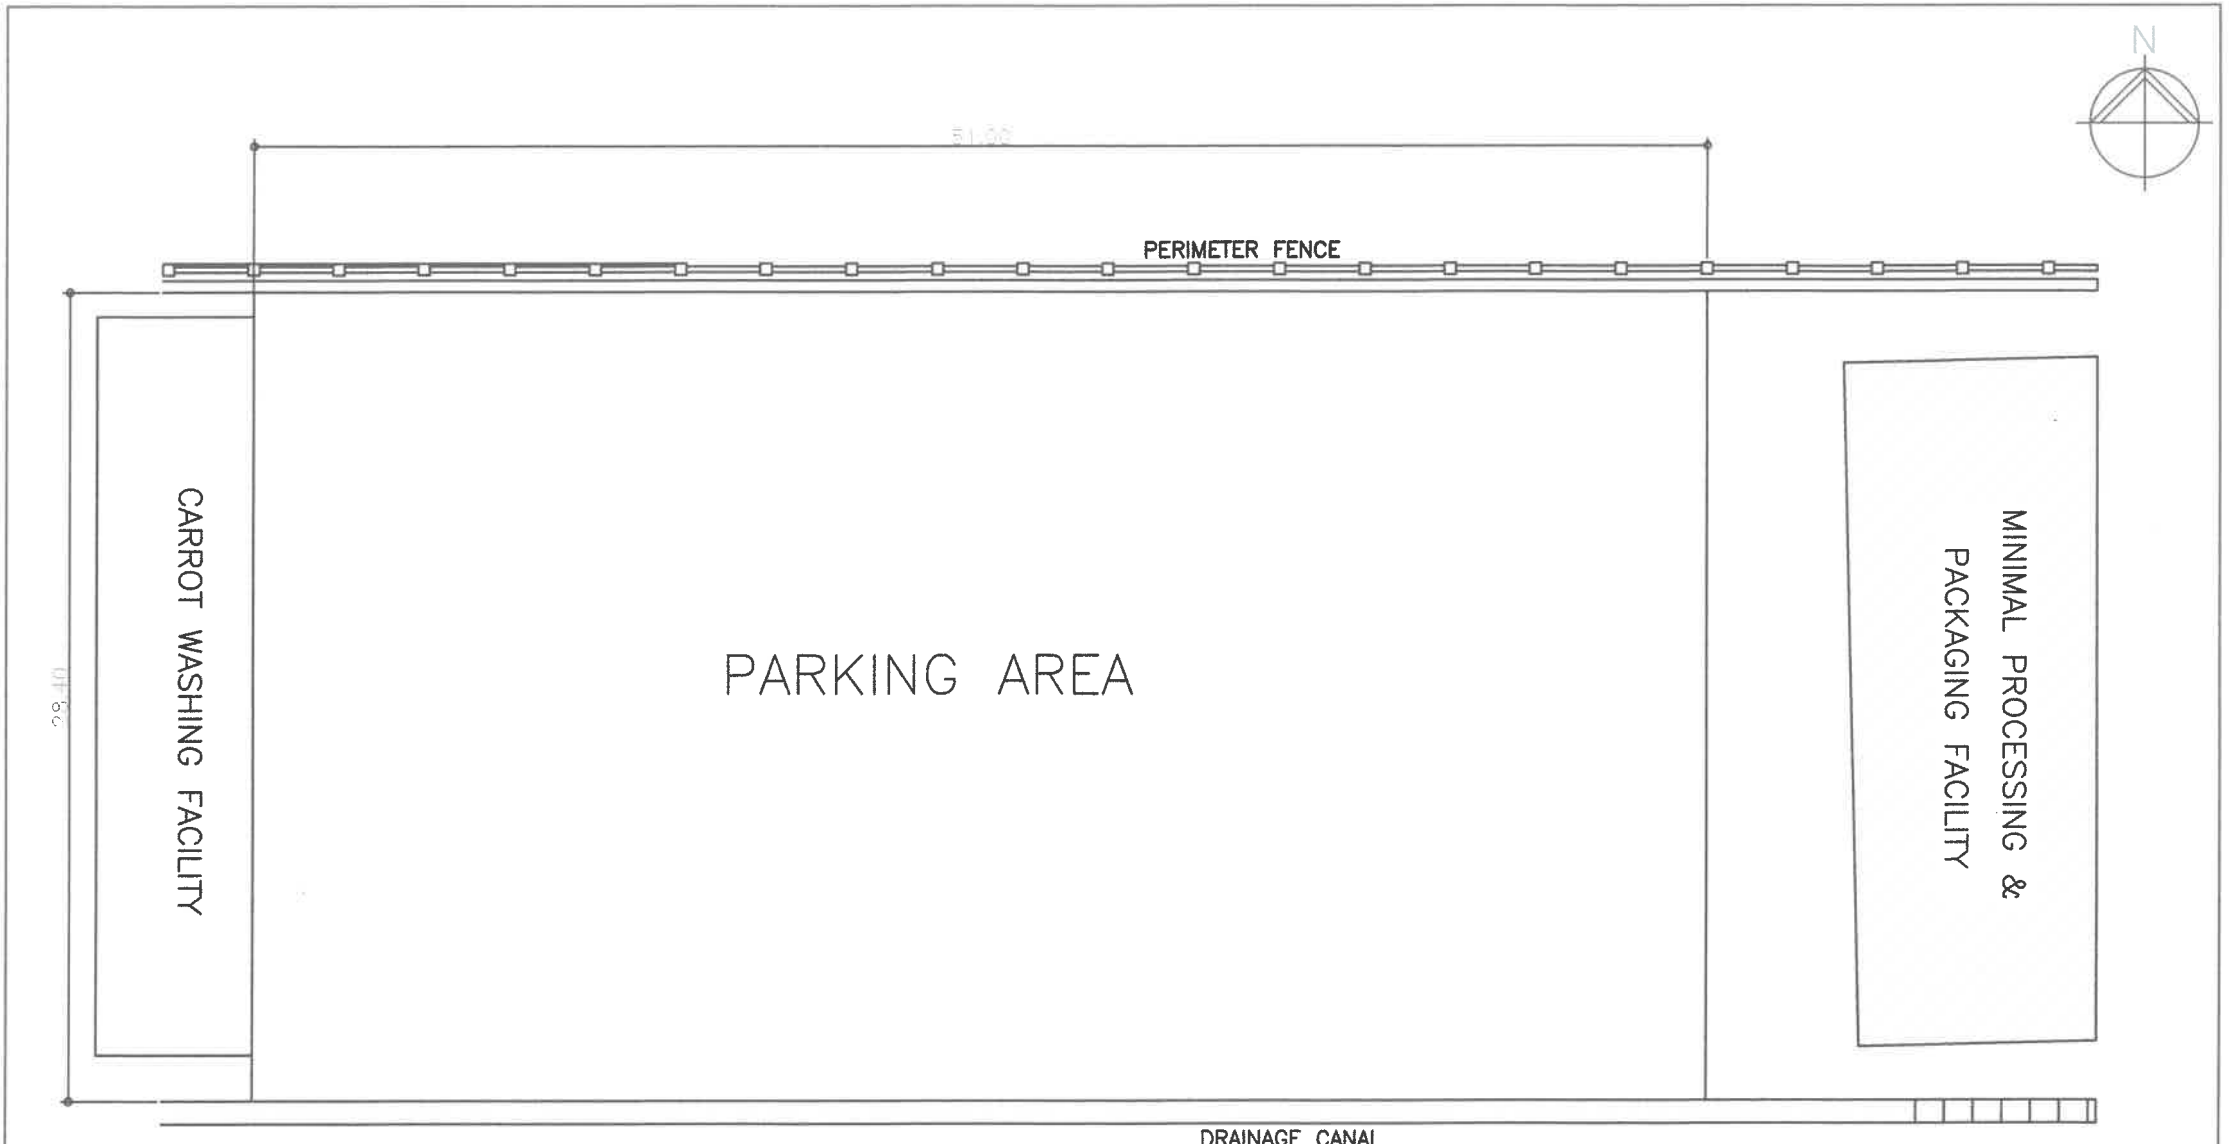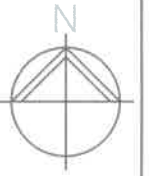


A LOT PLAN
 1 1 SCALE 1:250 M


 <p>BENGUET AGRI-PINOY TRADING CENTER</p>	<p>CONSTRUCTION OF BENGUET AGRI-PINOY TRADING CENTER TRUCK PARKING AREA AND CANAL LINING</p> <p>BSU STRAWBERRY FIELDS, BETAG LA TRINIDAD, BENGUET</p>	<p>PREPARED BY:</p> 	<p>RECOMMENDING APPROVAL:</p> 	<p>APPROVED BY:</p> 	<p>CONCURRED BY:</p> 	4
		<p>RAYMART C. TARASI ENGINEER II, GSU</p>	<p>ATTY. ANDRES ARNOLD W. LAMPACAN GENERAL MANAGER</p>	<p>FELIPE SALAING COMILA UNIVERSITY PRESIDENT, BSU</p>	<p>ATTY. JENNILYN M. DAWAYAN -REGIONAL EXECUTIVE DIRECTOR, DA-CAR</p>	6

[Handwritten initials and marks]

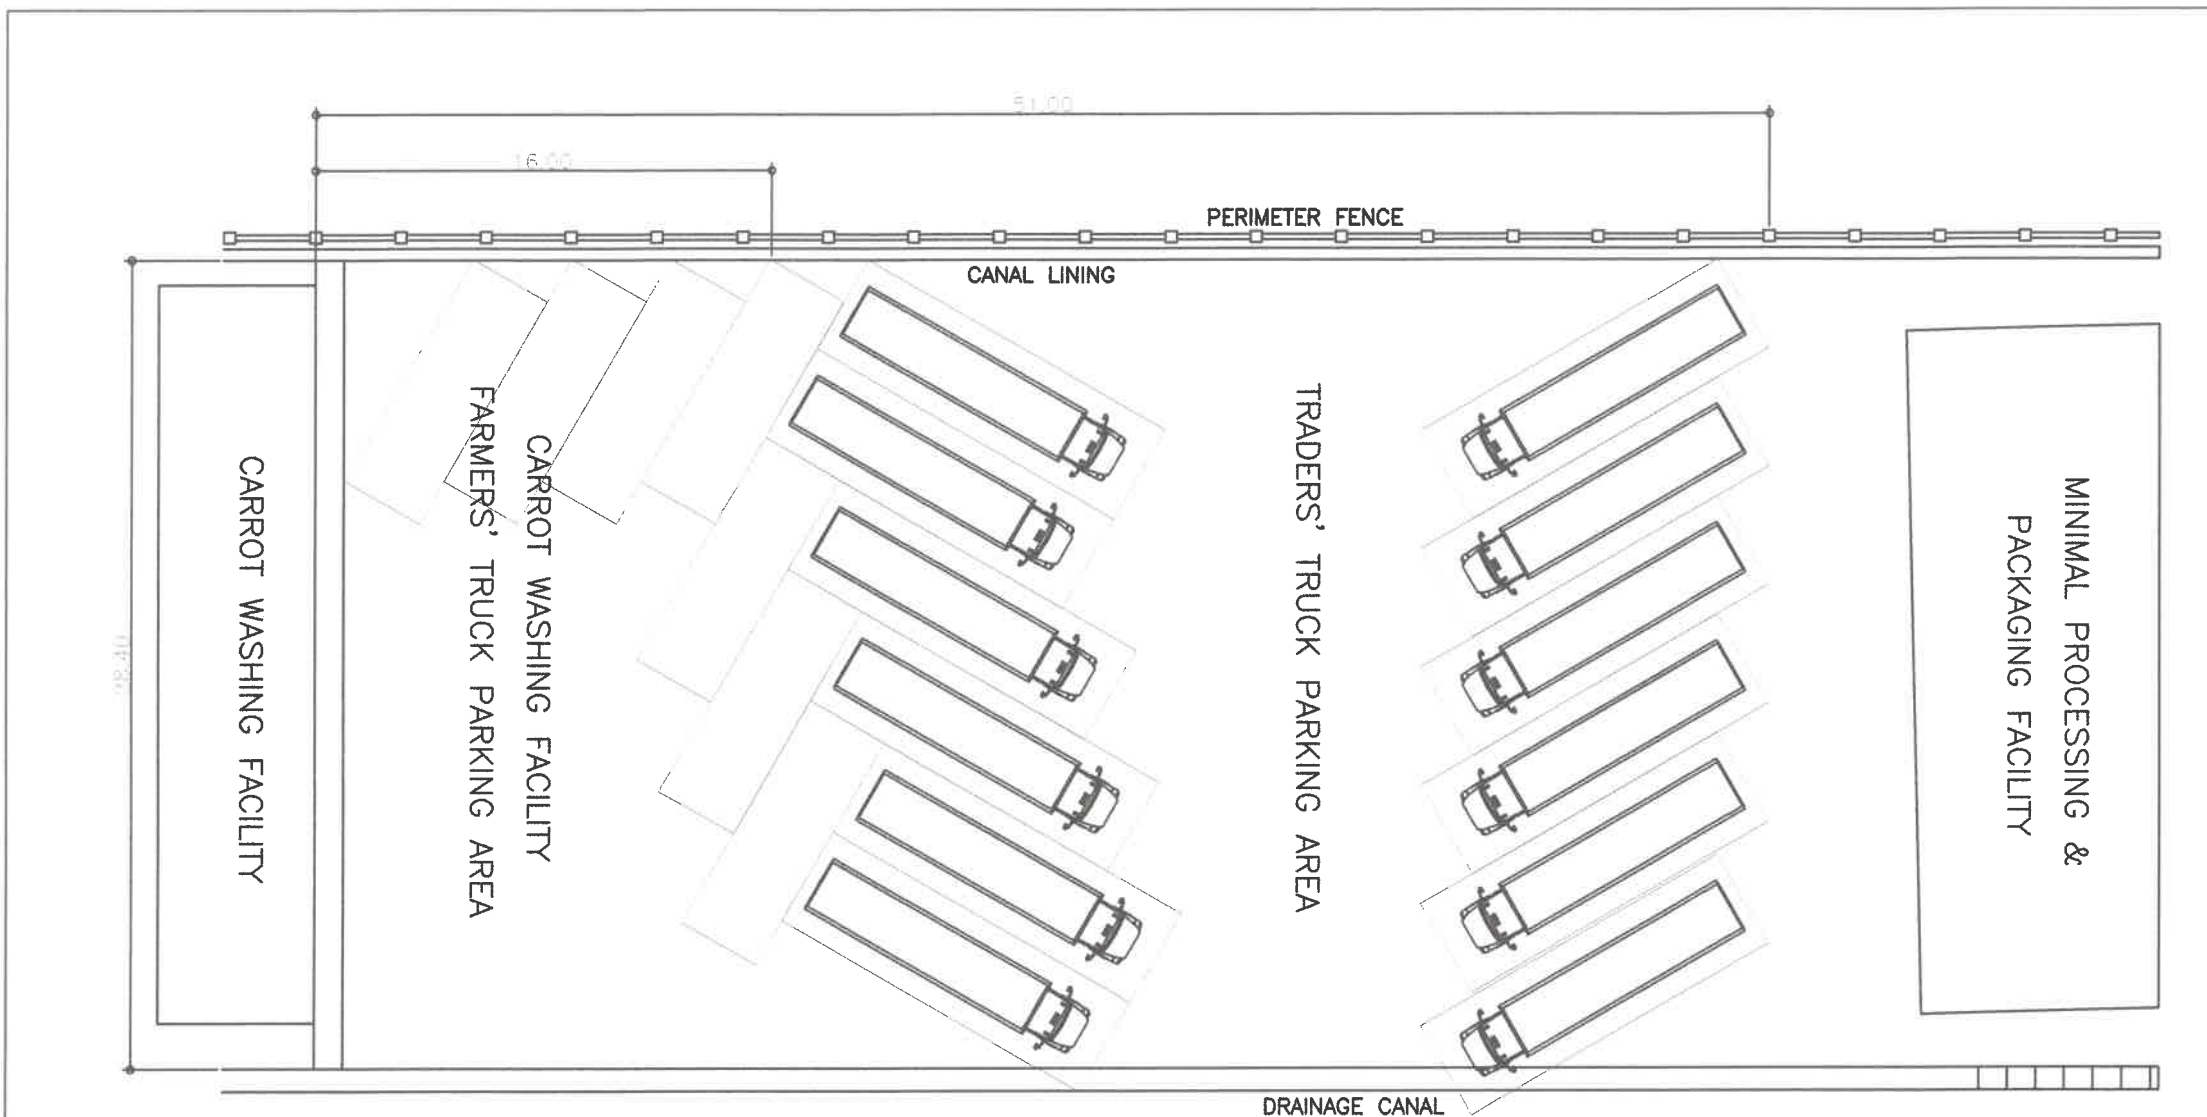


A **PARKING LAYOUT PLAN**
 1 1 SCALE 1:250 M


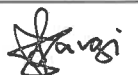
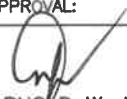


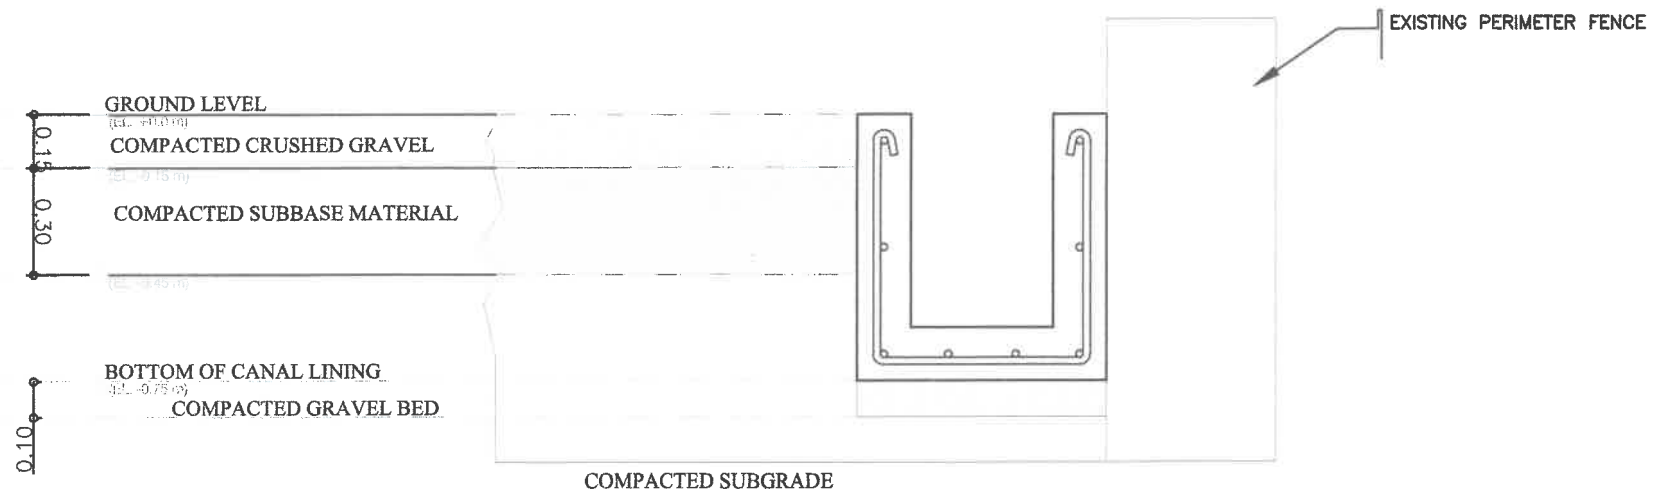 <p>BENGUET AGRI-PINOY TRADING CENTER</p>	<p>CONSTRUCTION OF BENGUET AGRI-PINOY TRADING CENTER TRUCK PARKING AREA AND CANAL LINING</p> <p>BSU STRAWBERRY FIELDS, BETAG LA TRINIDAD, BENGUET</p>	<p>PREPARED BY:</p>	<p>RECOMMENDING APPROVAL:</p>	<p>APPROVED BY:</p>	<p>CONCURRED BY:</p>	<p>5</p> <p>6</p>
		<p><i>[Signature]</i></p> <p>RAYMART C. TARASI</p> <p>ENGINEER II, GSU</p>	<p><i>[Signature]</i></p> <p>ATTY. ANDRES ARNOLD W. LAMPACAN</p> <p>GENERAL MANAGER</p>	<p><i>[Signature]</i></p> <p>FELIPE SALAING COMILA</p> <p>UNIVERSITY PRESIDENT, BSU</p>	<p><i>[Signature]</i></p> <p>ATTY. JENNILYN M. DAWAYAN</p> <p>-REGIONAL EXECUTIVE DIRECTOR, DA-CAR</p>	

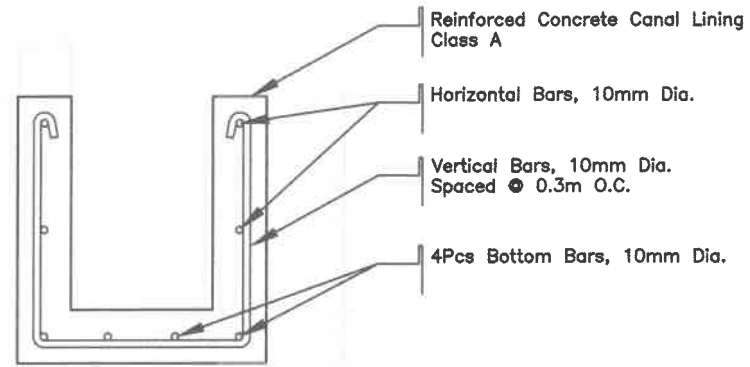

A CANAL LINING 1 SECTION AT STATION 0+00 TO 0+51
 1:1 SCALE 1:20 M



A CANAL LINING1 ELEVATION
 1:1 SCALE 1:20 M

 <p>BENGUET AGRI-PINOY TRADING CENTER</p>	<p>CONSTRUCTION OF BENGUET AGRI-PINOY TRADING CENTER TRUCK PARKING AREA AND CANAL LINING</p> <p>BSU STRAWBERRY FIELDS, BETAG LA TRINIDAD, BENGUET</p>	PREPARED BY:	RECOMMENDING APPROVAL:	APPROVED BY:	CONCURRED BY:	6
		 RAYMART C. TARASI	 ATTY. ANDRES ARNOLD W. LAMPACAN	 FELIPE SALANG COMILA	 ATTY. JENNILYN M. DAWAYAN	6
		ENGINEER II, GSU	GENERAL MANAGER	UNIVERSITY PRESIDENT, BSU	-REGIONAL EXECUTIVE DIRECTOR, DA-CAR	