



Republic of the Philippines  
**Benguet State University**  
 2601 La Trinidad, Benguet  
 www.bsu.edu.ph

**REQUEST FOR QUOTATION (RFQ)**  
**(ALL ENTRIES ARE MANDATORY)**

J1 BAC 2011

Name of Owner/ Corporation/ Cooperative/ Agency: \_\_\_\_\_

QUOTATION NO. 107

Name of Business : \_\_\_\_\_

DATE: FEB 26 2024

Address: \_\_\_\_\_

P.R. NO. :2024-02-338

Email address: \_\_\_\_\_ Telephone No. \_\_\_\_\_

ABC: Php. 157,348.64

FUND SOURCE: SPRINT-Hort Project 1

The Benguet State University through its Bids and Awards Committee will undertake NP- SVP  
 \_\_\_\_\_ for the item/s listed below under the following terms and conditions:

- All entries must be written legibly and accurately.
- Delivery period is within 30 calendar days.
- Warranty period shall be for a minimum of three months, in case of expendable supplies, and a minimum of one year in case of non- expendable supplies from date of acceptance by the University.
- Price validity shall be for a period of 30 calendar days.
- Compliance with specifications: Kindly specify in the column provided below whether the offer fully complies with the specifications or a counter offer.
- Deadline of submission of quotation is on or before 5:00 pm of March 6, 2024 Offers may be submitted in sealed or open quotation in person, or through facsimile (074-661-1839) or email (procurement@bsu.edu.ph)
- The item/s shall be procured by:  a) line item; \_\_\_\_\_ b) lot; \_\_\_\_\_ c) sub-lot
- Business Permit Number : \_\_\_\_\_, date of issue: \_\_\_\_\_, place of issue: \_\_\_\_\_, (If renewal of Business Permit is still on process, please indicate OR No: \_\_\_\_\_, date of OR : \_\_\_\_\_ for the payment of renewal).
- \* PhilGEPS Registration Number: \_\_\_\_\_

  
**SAMUEL S. POLIDEN**  
 Chairperson, BAC (Goods & Services)

College/Dept./Office: CE-SPRINT-Hort Project 1

Item No.	Qty	Unit	Item	Technical Specifications (Brand and Model)		ABC	Unit Cost	Total Cost
				COMPLY	COUNTER OFFER			
			<b>EQUIPMENT</b>					
			<b>Agricultural Equipment</b>					
1	1	unit	Carrot Washer, Continuous Fed Supply of materials, Labor and Fabrication (see attached details)			157,348.64		
			<b>TOTAL</b>			157,348.64		
			XXXXXXXXXXXX					


Counter offers:  
 Delivery Period: \_\_\_\_\_  
 Warranty: \_\_\_\_\_  
 Price Validity: \_\_\_\_\_

We hereby submit our quotations, accept the general conditions for the above items and be bound by our offer.

\_\_\_\_\_  
 Signature over Printed Name

\_\_\_\_\_  
 Date and Time of Receipt of RFQ

\* Not a ground for disqualification for failure to indicate but required as a condition for award.

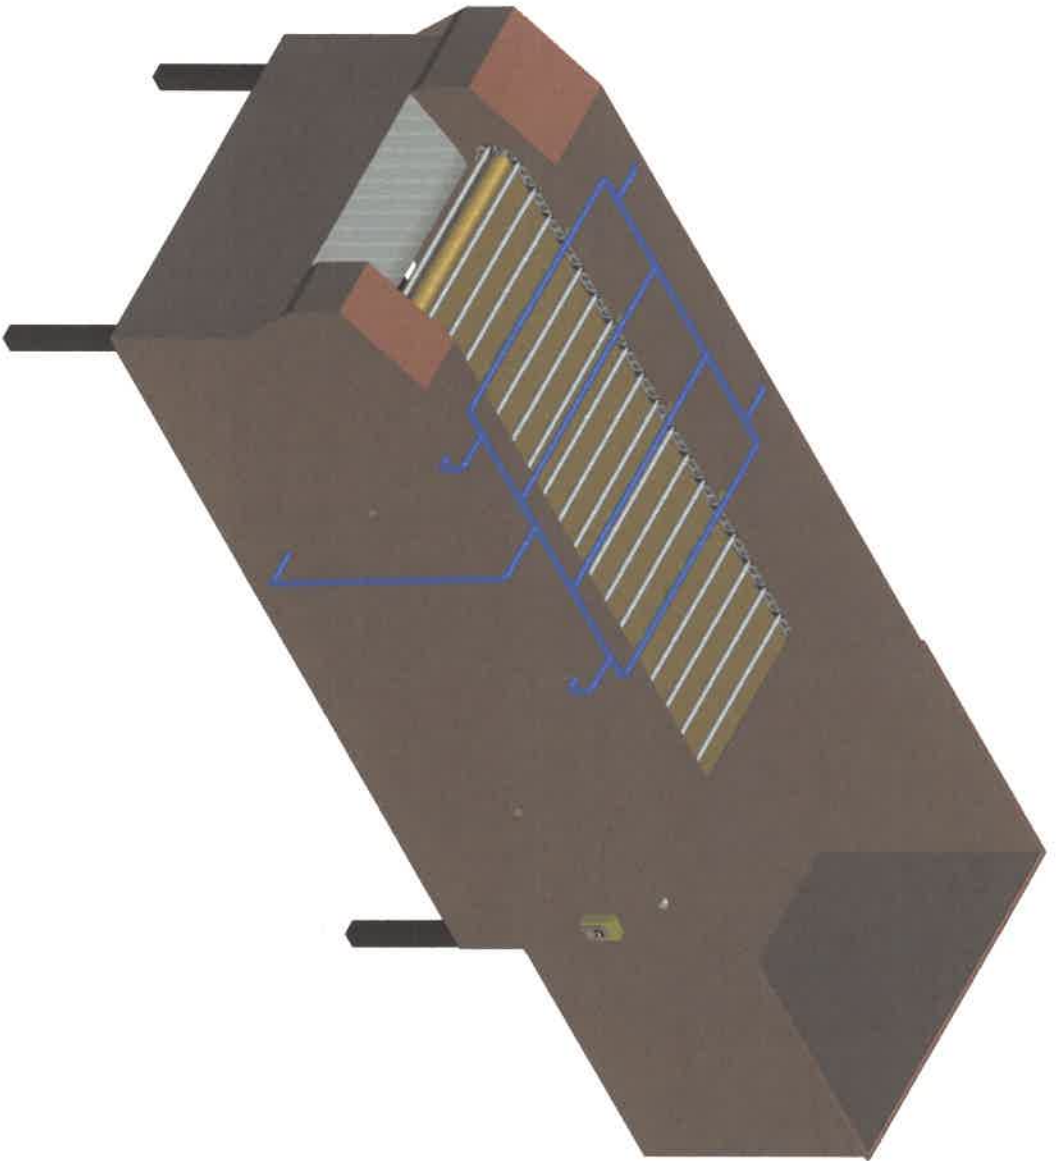

**COLLEGE OF ENGINEERING**  
**Benguet State University**  
 La Trinidad, Benguet

Project: SPRINT-For Project 1 - Postharvest Systems Improvement of Selected Horticultural Value Chains

Funding Agency:  
 Philippine Council for Agriculture, Aquatic and Natural Resources Research and Development (PCAARRD)

Implementing Agency:  
 Benguet State University

Prepared by:  
 LEONARDO D. DUMALHIN  
 Project Leader

Scope of Work:  
 Supply of Materials, Labor and Fabrication of Continuous Feed Carrot Washer Machine


Sheet Content  
**MACHINE ISOMETRIC VIEW**

Date:


Scale 1 : NTS

Page No:


1  
5

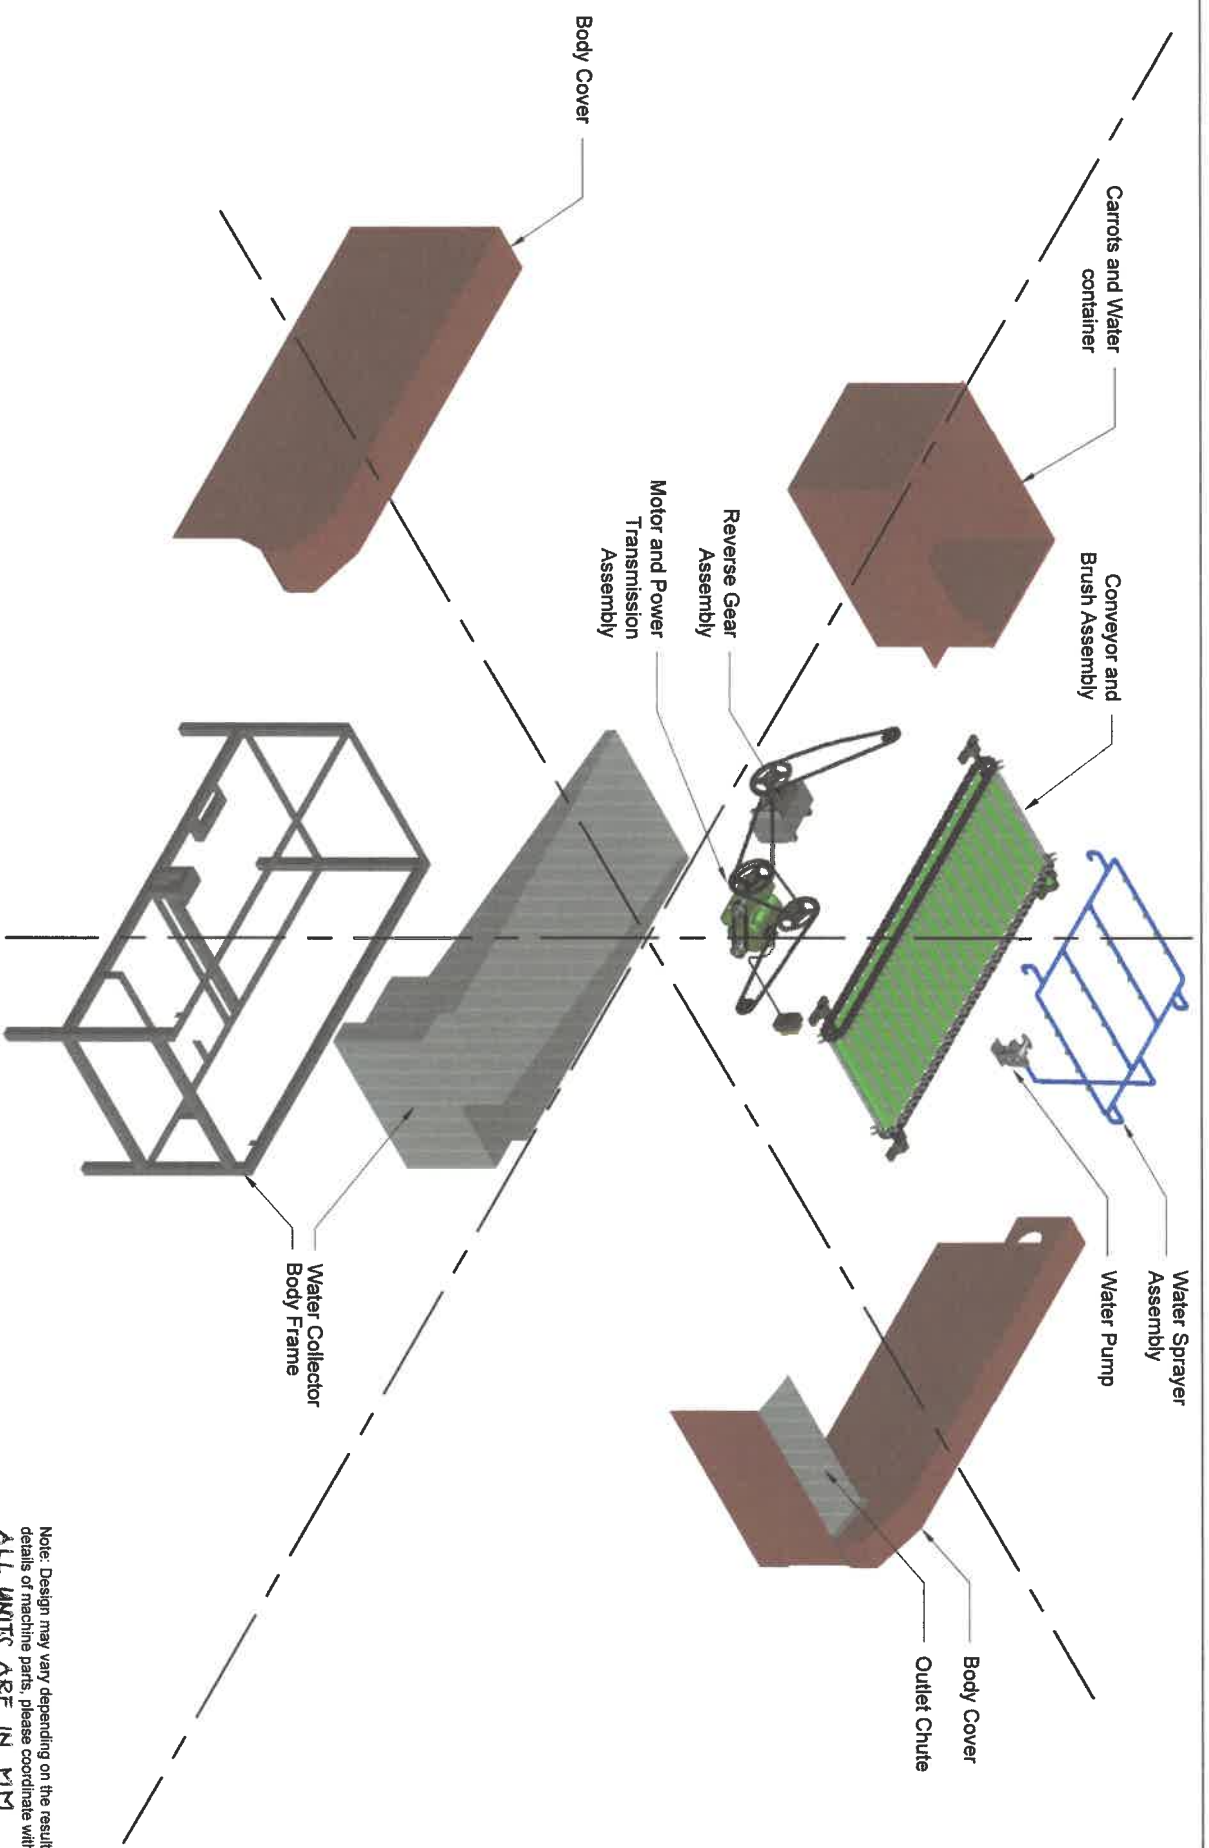


Note: Design may vary depending on the result of preliminary testing. n For further details of machine parts, please coordinate with the end user.  
**ALL UNITS ARE IN MM**

	<p><b>COLLEGE OF ENGINEERING</b>  <b>Benguet State University</b>          La Trinidad, Benguet</p>	<p><b>Project:</b> SPRINT-Hort Project 1 - Postharvest Systems Improvement of Selected Horticultural Value Chains  <b>Funding Agency:</b> Philippine Council for Agriculture, Aquatic and Natural Resources Research and Development (PCAARRD)</p>	<p><b>Implementing Agency:</b> Benguet State University  <b>Prepared by:</b> <u>LEONARDO B. DUMALHIN</u>          Project Leader</p>	<p><b>Scope of Work:</b> Supply of Materials, Labor and Fabrication of Continuous Fed Carrot Washer Machine  <b>Sheet Content:</b> <b>MACHINE EXPLODED VIEW</b></p>	<p><b>Date:</b>  <b>Scale</b> 1 : NTS  <b>Page No.:</b> <math>\frac{2}{5}</math></p>
---	---	--	--	---	--


Note: Design may vary depending on the result of pre testing  
**ALL UNITS ARE IN MM**

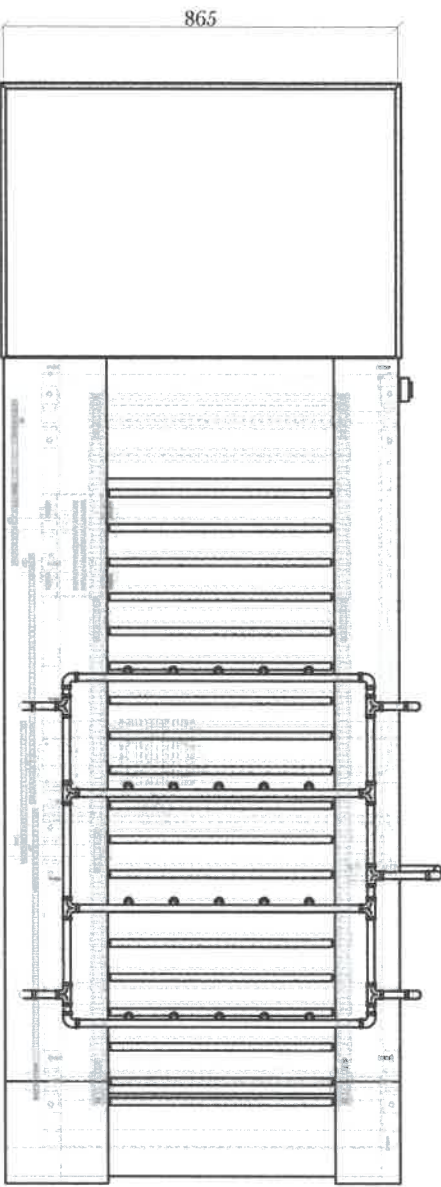


**TOP VIEW**

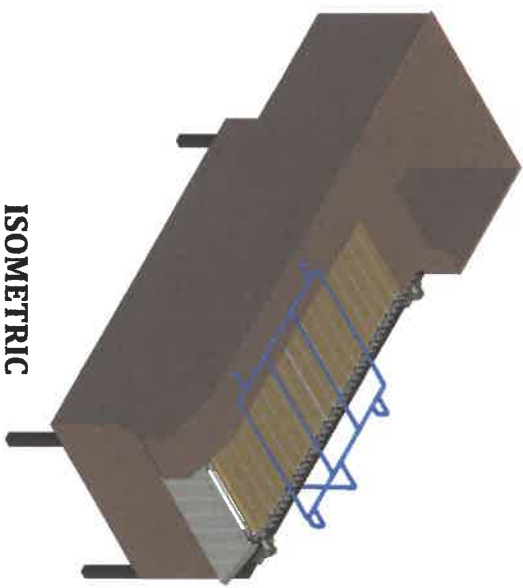

**ISOMETRIC VIEW**

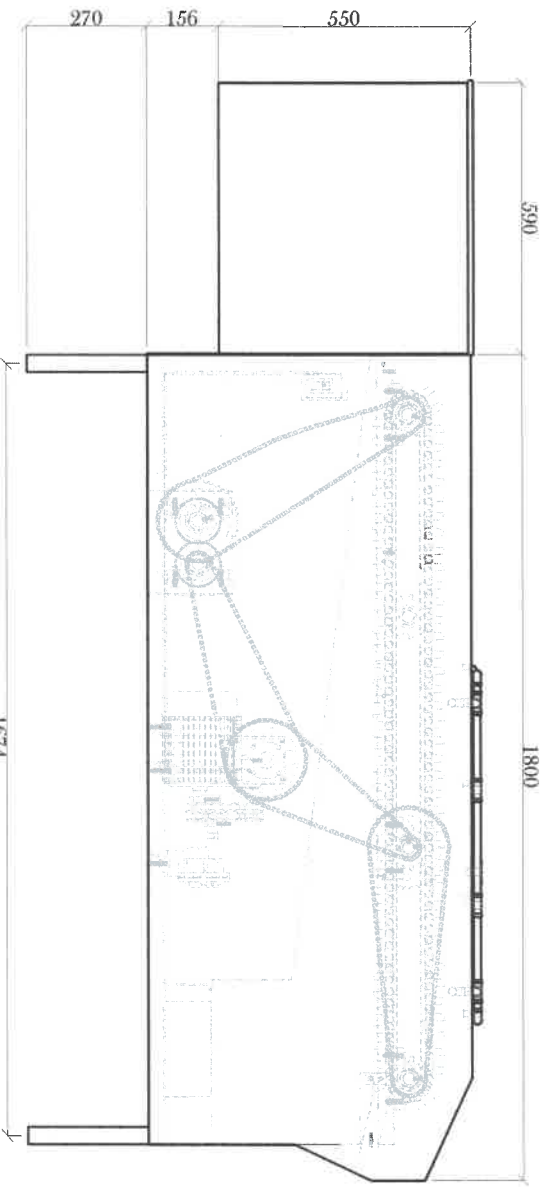

**SIDE VIEW**

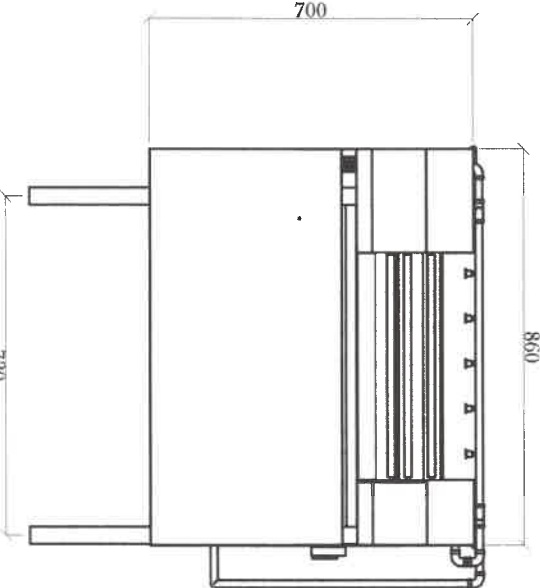

**FRONT VIEW**



**COLLEGE OF ENGINEERING**  
**Benguet State University**  
 La Trinidad, Benguet






**Project:** SPRINT-Hort Project 1 - Postharvest Systems Improvement of Selected Horticultural Value Chains  
**Funding Agency:** Philippine Council for Agriculture, Aquatic and Natural Resources Research and Development (PCAARRD)

**Implementing Agency:** Benguet State University  
**Prepared by:** LEONARDO D. DUMALHIN  
 Project Leader

**Scope of Work:** Supply of Materials, Labor and Fabrication of Continuous Fed Carrot Washer Machine  
**Sheet Content**  
**ORTHOGRAPHIC VIEW**




**Date:**  
**Scale** 1 : 15  
**Page No:** 3 / 5

Note: Design may vary depending on the result of pre casting  
**ALL UNITS ARE IN MM**

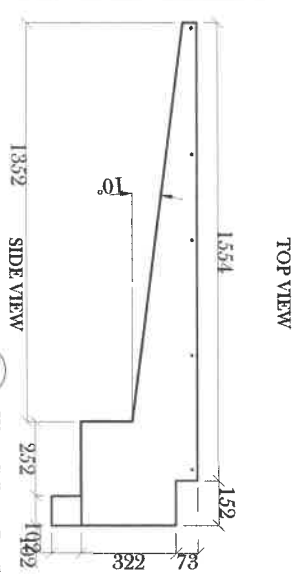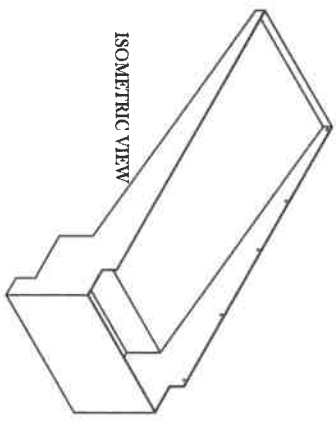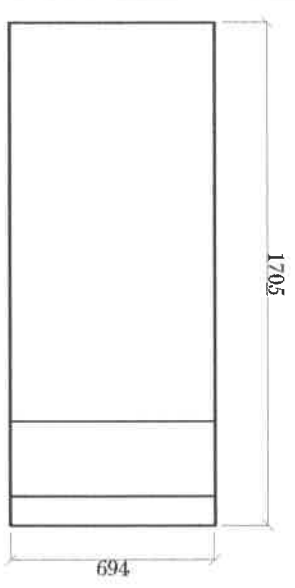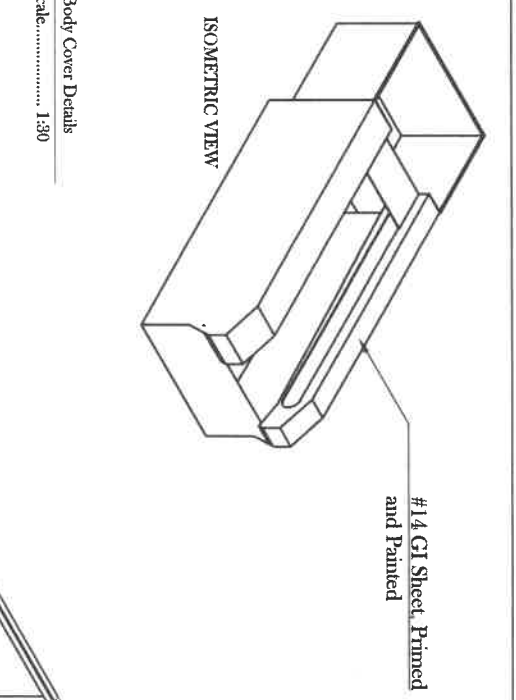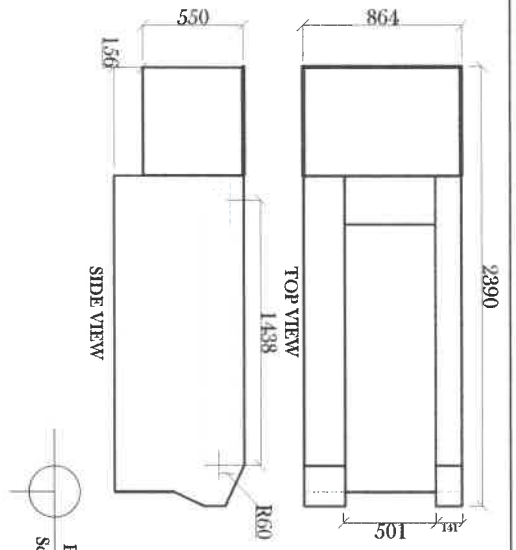


Water Collector Details  
 Scale:..... 1:25

Body Cover Details  
 Scale:..... 1:30

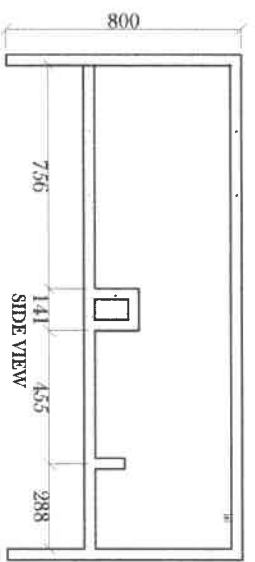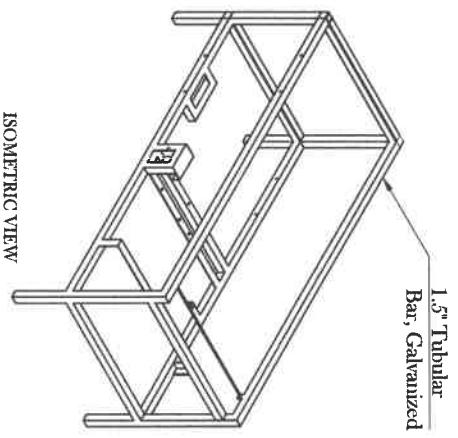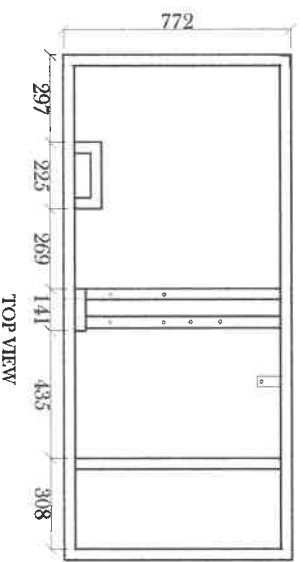

Body Frame Details  
 Scale:..... 1:25

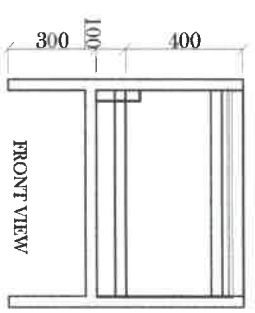

**COLLEGE OF ENGINEERING**  
**Benguet State University**  
 La Trinidad, Benguet

Project: SPRINT-Hort Project 1 - Postharvest Systems Improvement of Selected Horticultural Value Chains  
 Funding Agency: Philippine Council for Agriculture, Aquatic and Natural Resources Research and Development (PCAARRD)


Implementing Agency: Benguet State University  
 Prepared by: **LEONARDO D. DUMALHIN**  
 Project Leader

Scope of Work: Supply of Materials, Labor and Fabrication of Continuous Fed Carrot Washer Machine  
 Sheet Content: **AS SHOWN**

Date: \_\_\_\_\_  
 Scale: 1 : NTS  
 Page No:  $\frac{4}{5}$



Note: Design may vary depending on the result of pre testing  
 For further details, please coordinate with to the end user

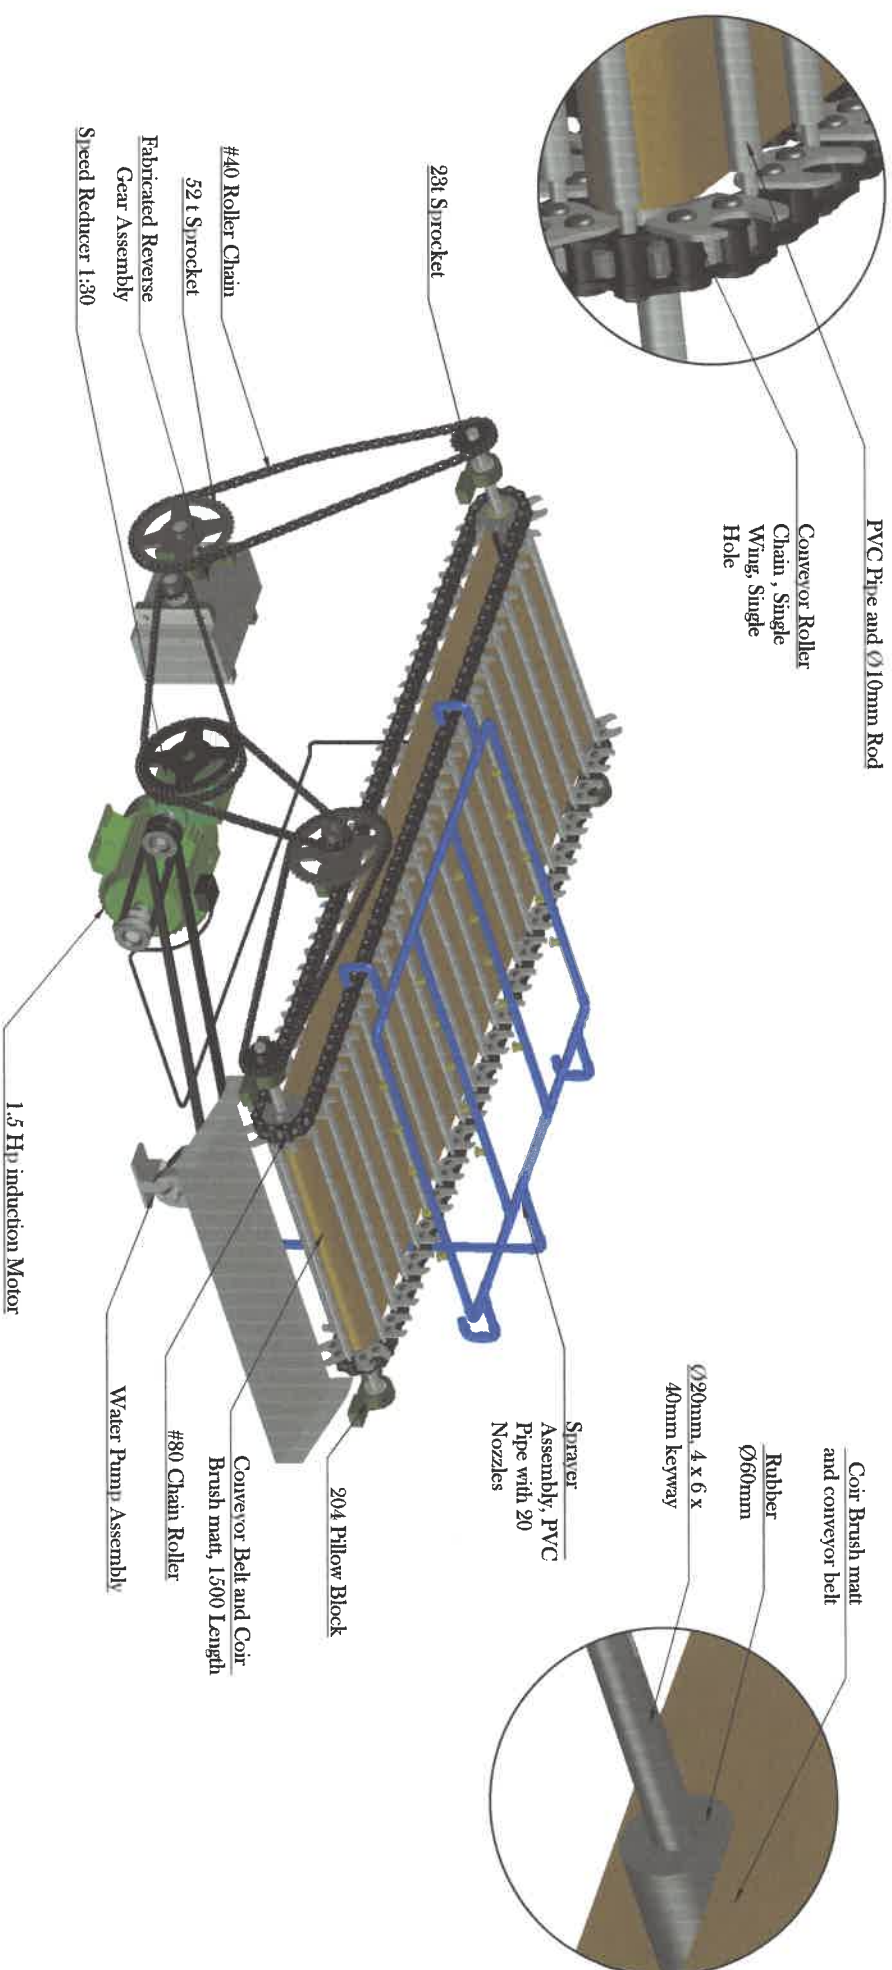

**COLLEGE OF ENGINEERING**  
**Benguet State University**  
 La Trinidad, Benguet

**Project:** SPRINT-Hor Project 1 - Postharvest Systems Improvement of Selected Horticultural Value Chains  
**Funding Agency:** Philippine Council for Agriculture, Aquatic and Natural Resources Research and Development (PCAARRD)

**Implementing Agency:** Benguet State University  
**Prepared by:** LEONARDO D. DUMALIHIN  
 Project Leader

**Scope of Work:** Supply of Materials, Labor and Fabrication of Continuous Fed Carrot Washer Machine  
**Sheet Content**  
**Power Transmission Assembly Details**

**Date:**  
**Scale** 1 : NTS  
**Page No:** 5/5